


J:\Current\Wtec\Draw\PDCC\ Prelims\1332-PEL2


Plotted: Tuesday, August 30, 2016

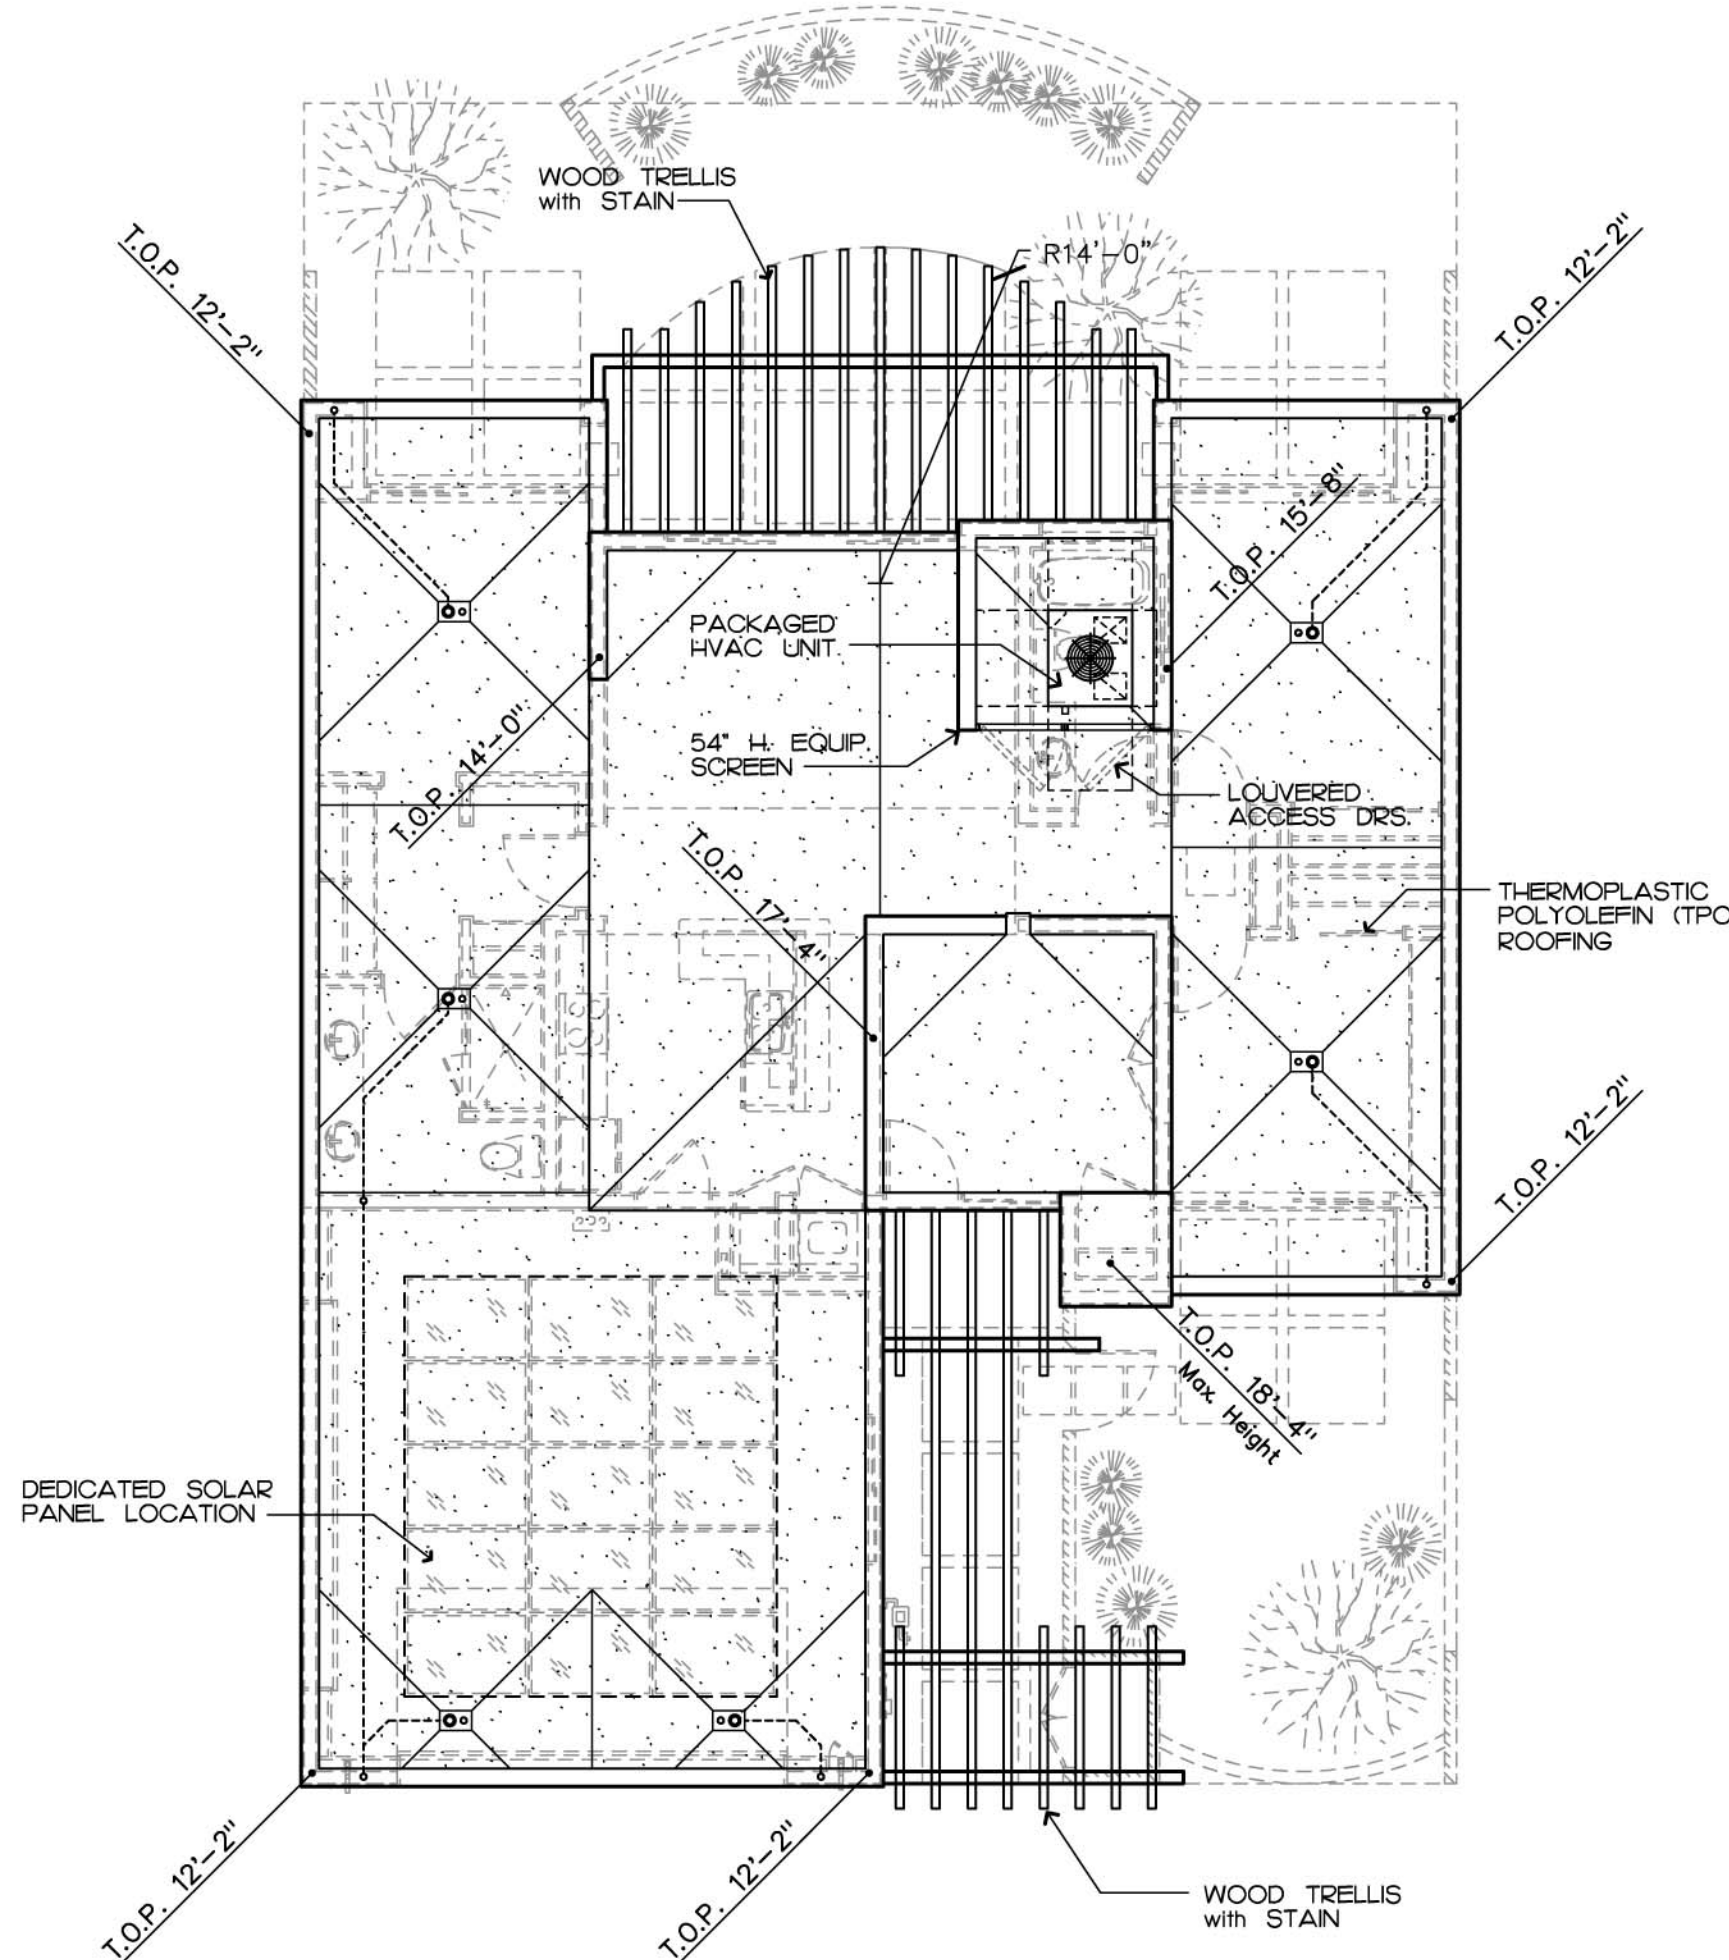

PROPOSED ROOF PLAN


Scale 1/8" = 1'-0"

T.O.P. = Top of Parapet
T.O.R. = Top of Ridge
T.O.T. = Top of Trellis
A.H.P. = Approved Pad Height

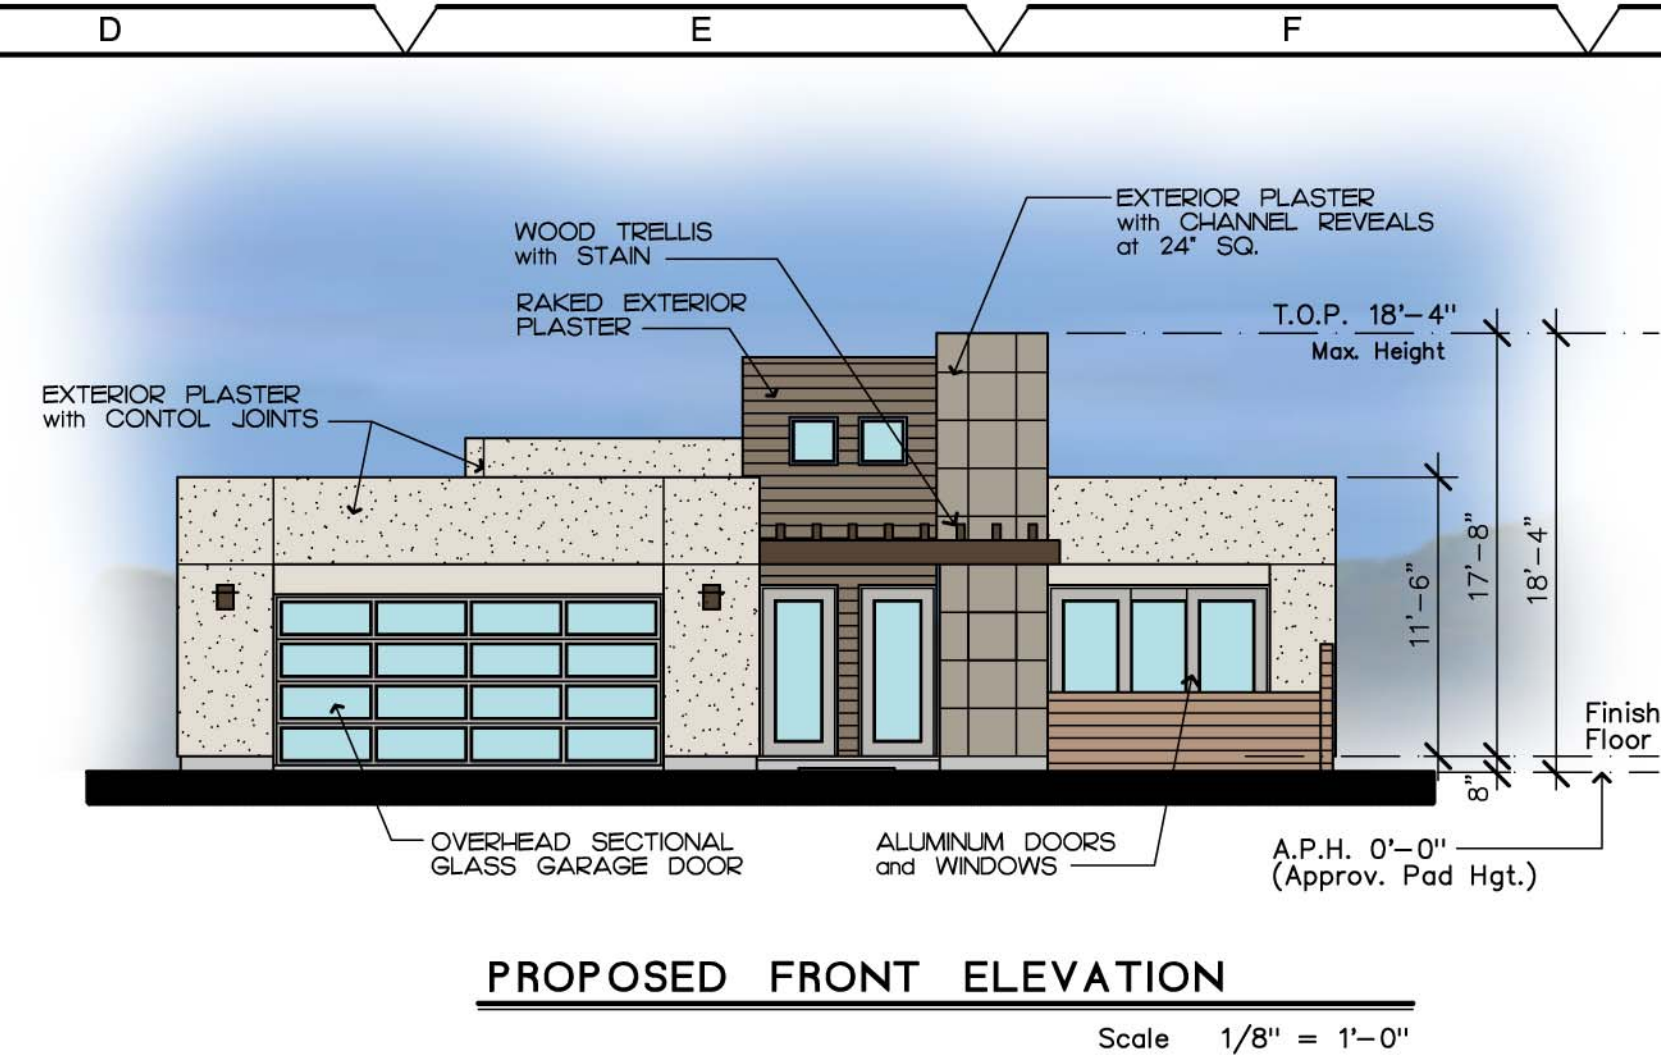


PROPOSED FRONT ELEVATION

Scale 1/8" = 1'-0"

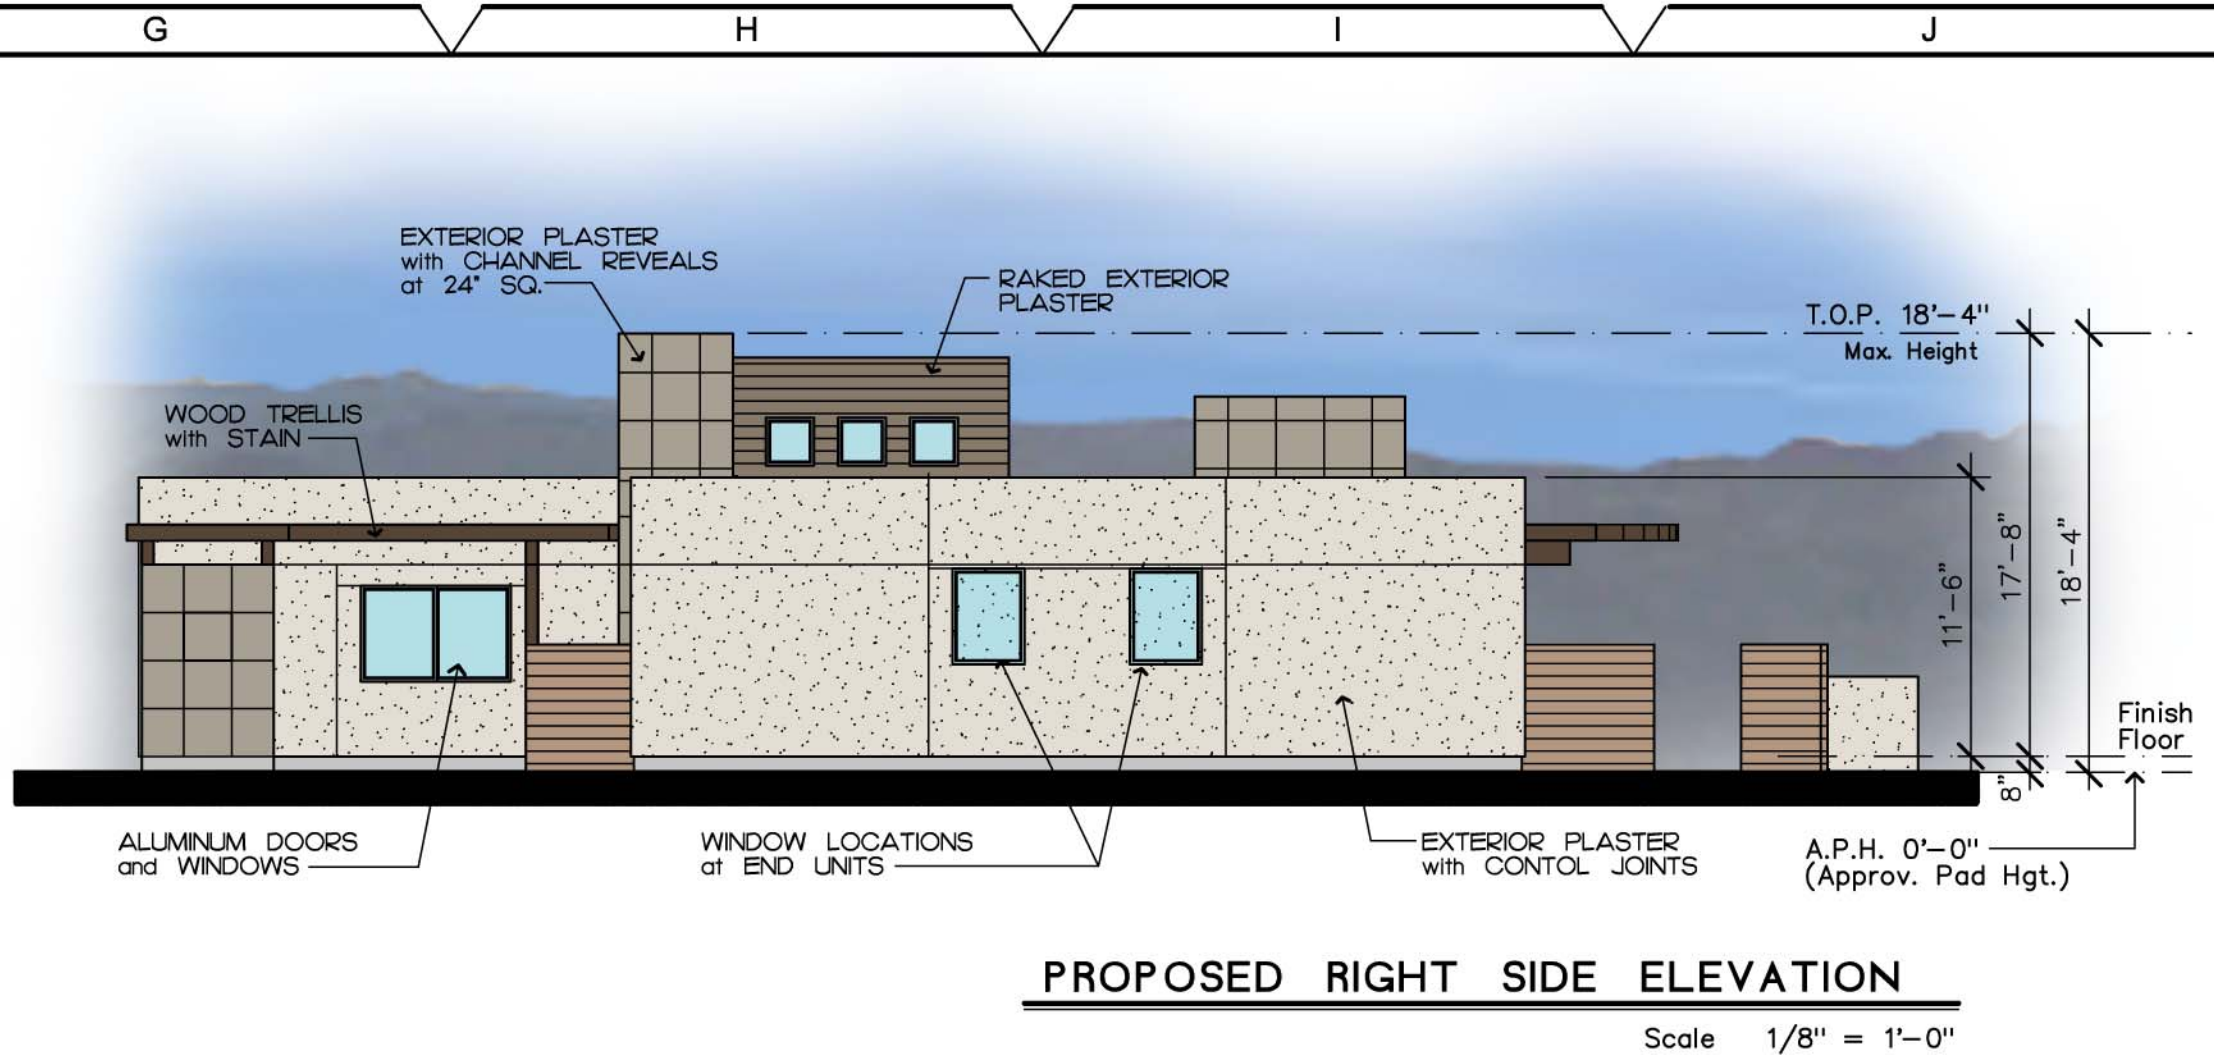


PROPOSED RIGHT SIDE ELEVATION

Scale 1/8" = 1'-0"

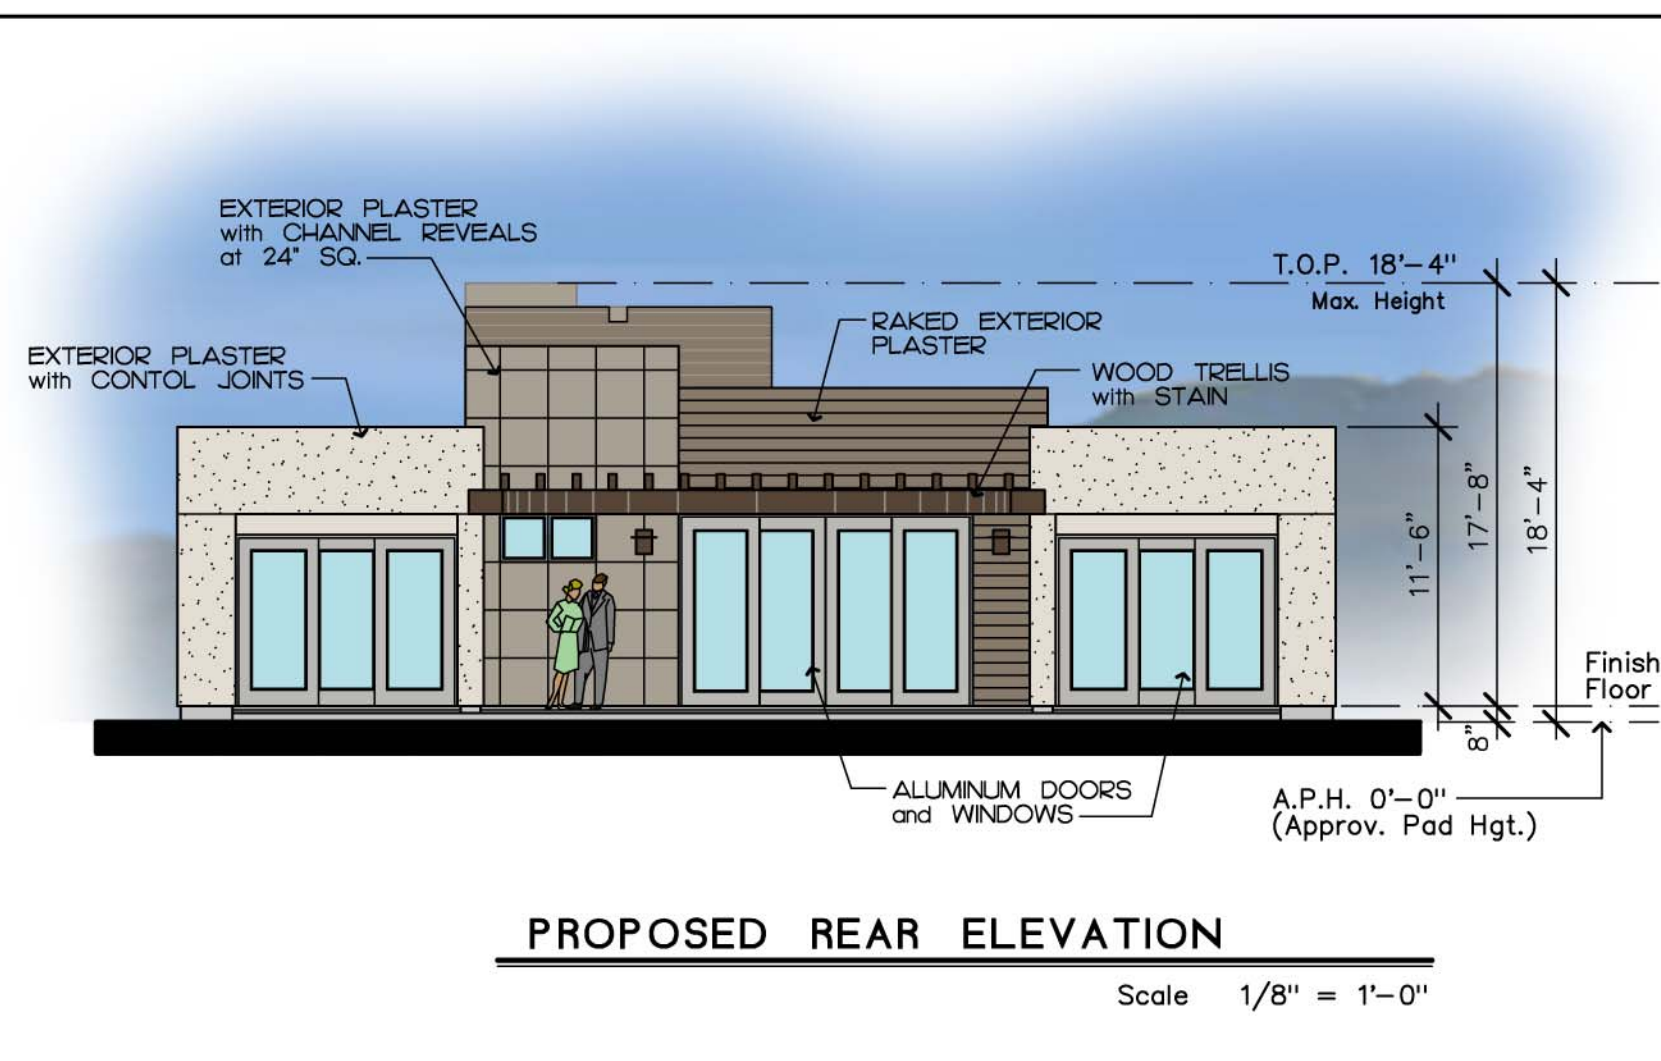

PROPOSED REAR ELEVATION

Scale 1/8" = 1'-0"

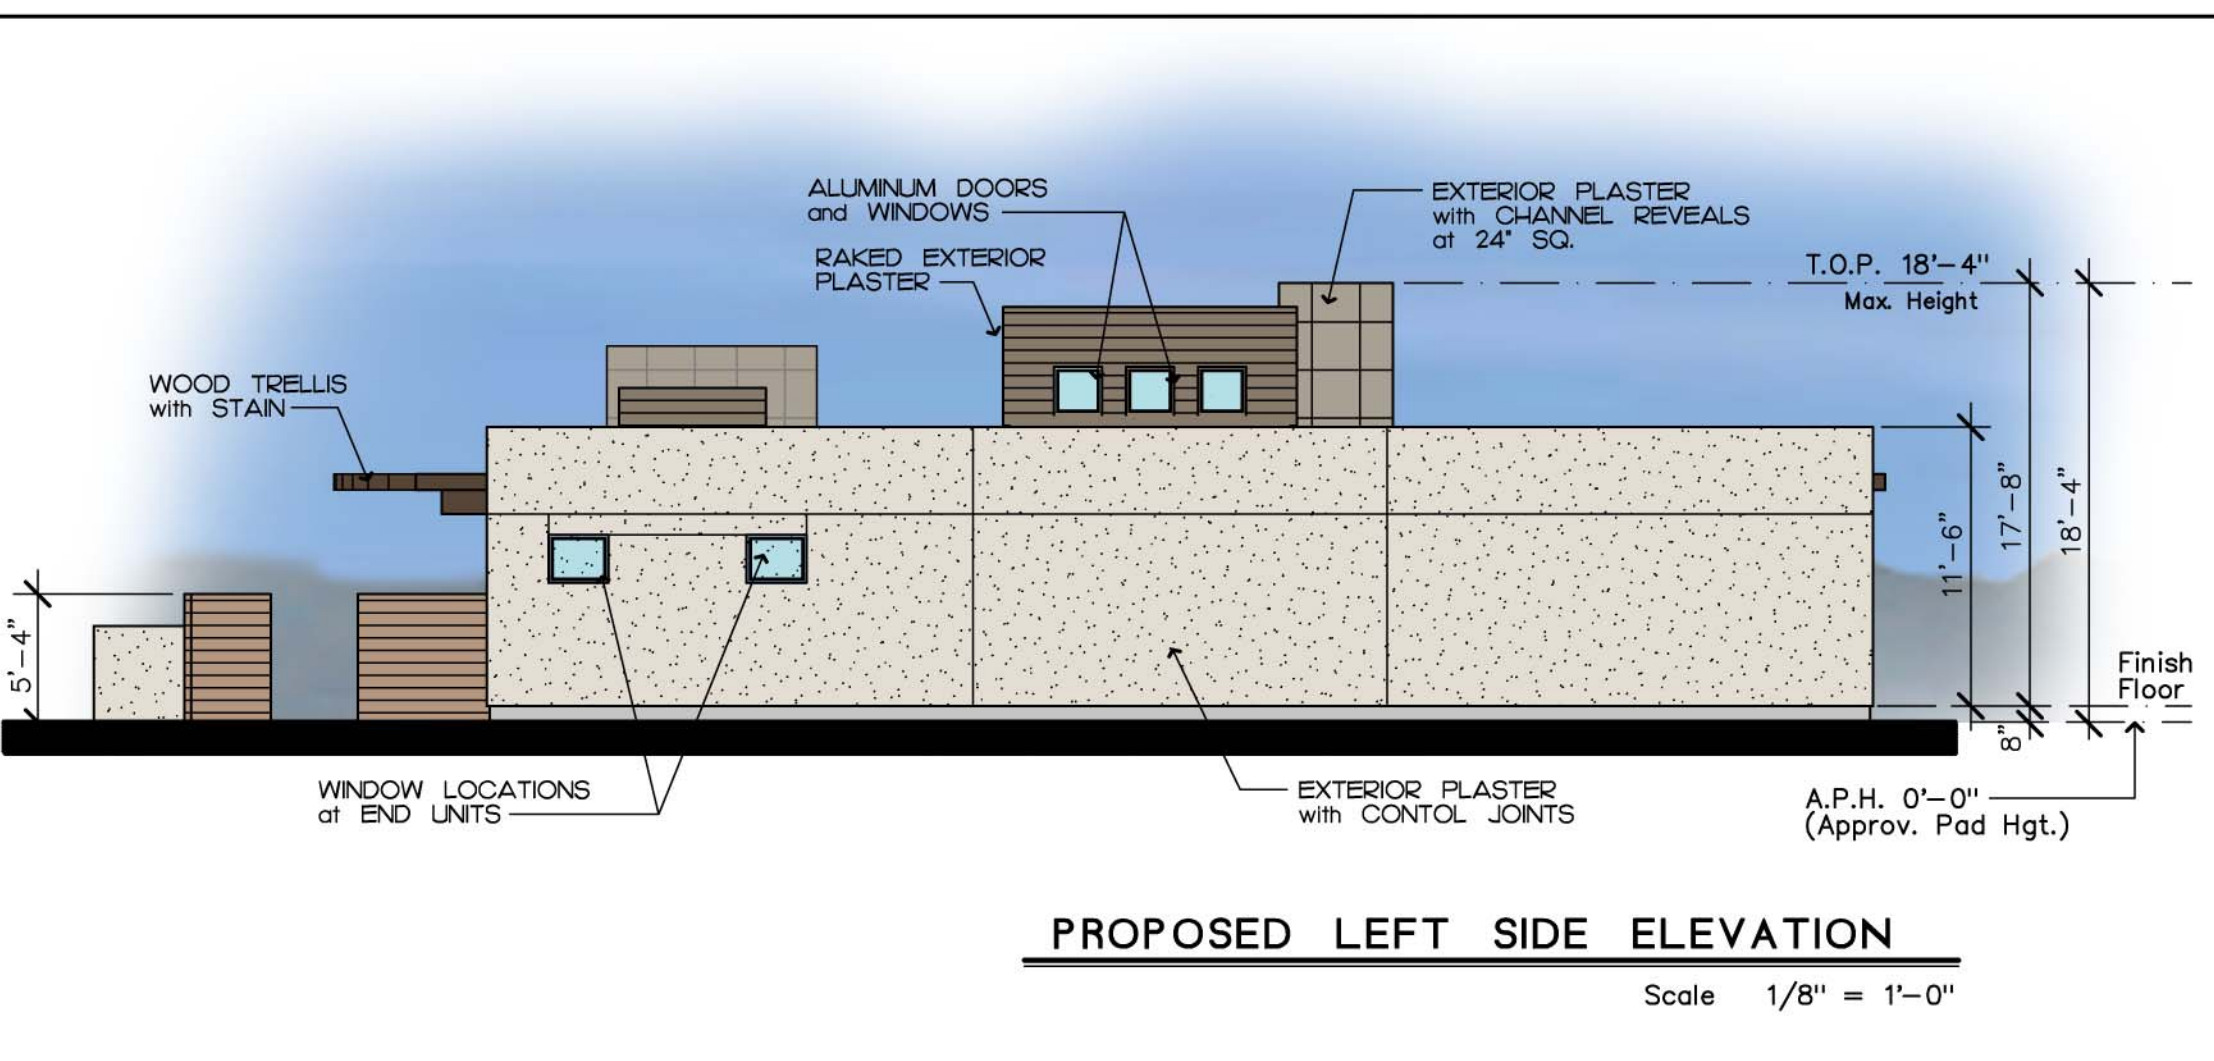

PROPOSED LEFT SIDE ELEVATION

Scale 1/8" = 1'-0"



PROPOSED FRONT PERSPECTIVE

PROPOSED BLDG. ELEVATIONS and ROOF PLAN This drawing may not be reproduced in whole or part without the expressed written consent of the Architect. Identifying marks and symbols have been incorporated to maintain conformance with this requirement. * * *

OWNER
P.D. Holdings, LP
77-200 California Dr.
Palm Desert, CA. 92211
(760) 345-0222
Attn: Wilf Weinkauf, Gen. Mgr.

APPLICANT
McFadden Architects
75-145 St. Charles Pl. Ste. 4
Palm Desert, CA. 92211
(760) 346-8014
Attn: Chris McFadden

ENGINEER
Saxon Engineering

COPYRIGHT 2016

ARCHITECTS
ARCHITECTS
Architecture - Planning - Interiors
75-145 St. Charles Place, Suite 4
Palm Desert, CA 92211
P: 760-346-8014 F: 760-568-0963
Web: chris@mcFaddenarchitect.com

A Condominium Project For:
Palm Desert Country Club
77-200 California Drive
Palm Desert, CA 92211
Tract No. 33195
APN's 637-190-021, -024, -027

palm
desert
cc

DRAWN
CHECKED
DATE
8-10-16
SCALE
As Noted
JOB NO.
1327.00
SHEET NO.
PEL2