


j:\Current\Wtec\Draw\PDCC\Prelims\1332-MPR-EL  
Plotted: Friday, March 03, 2017

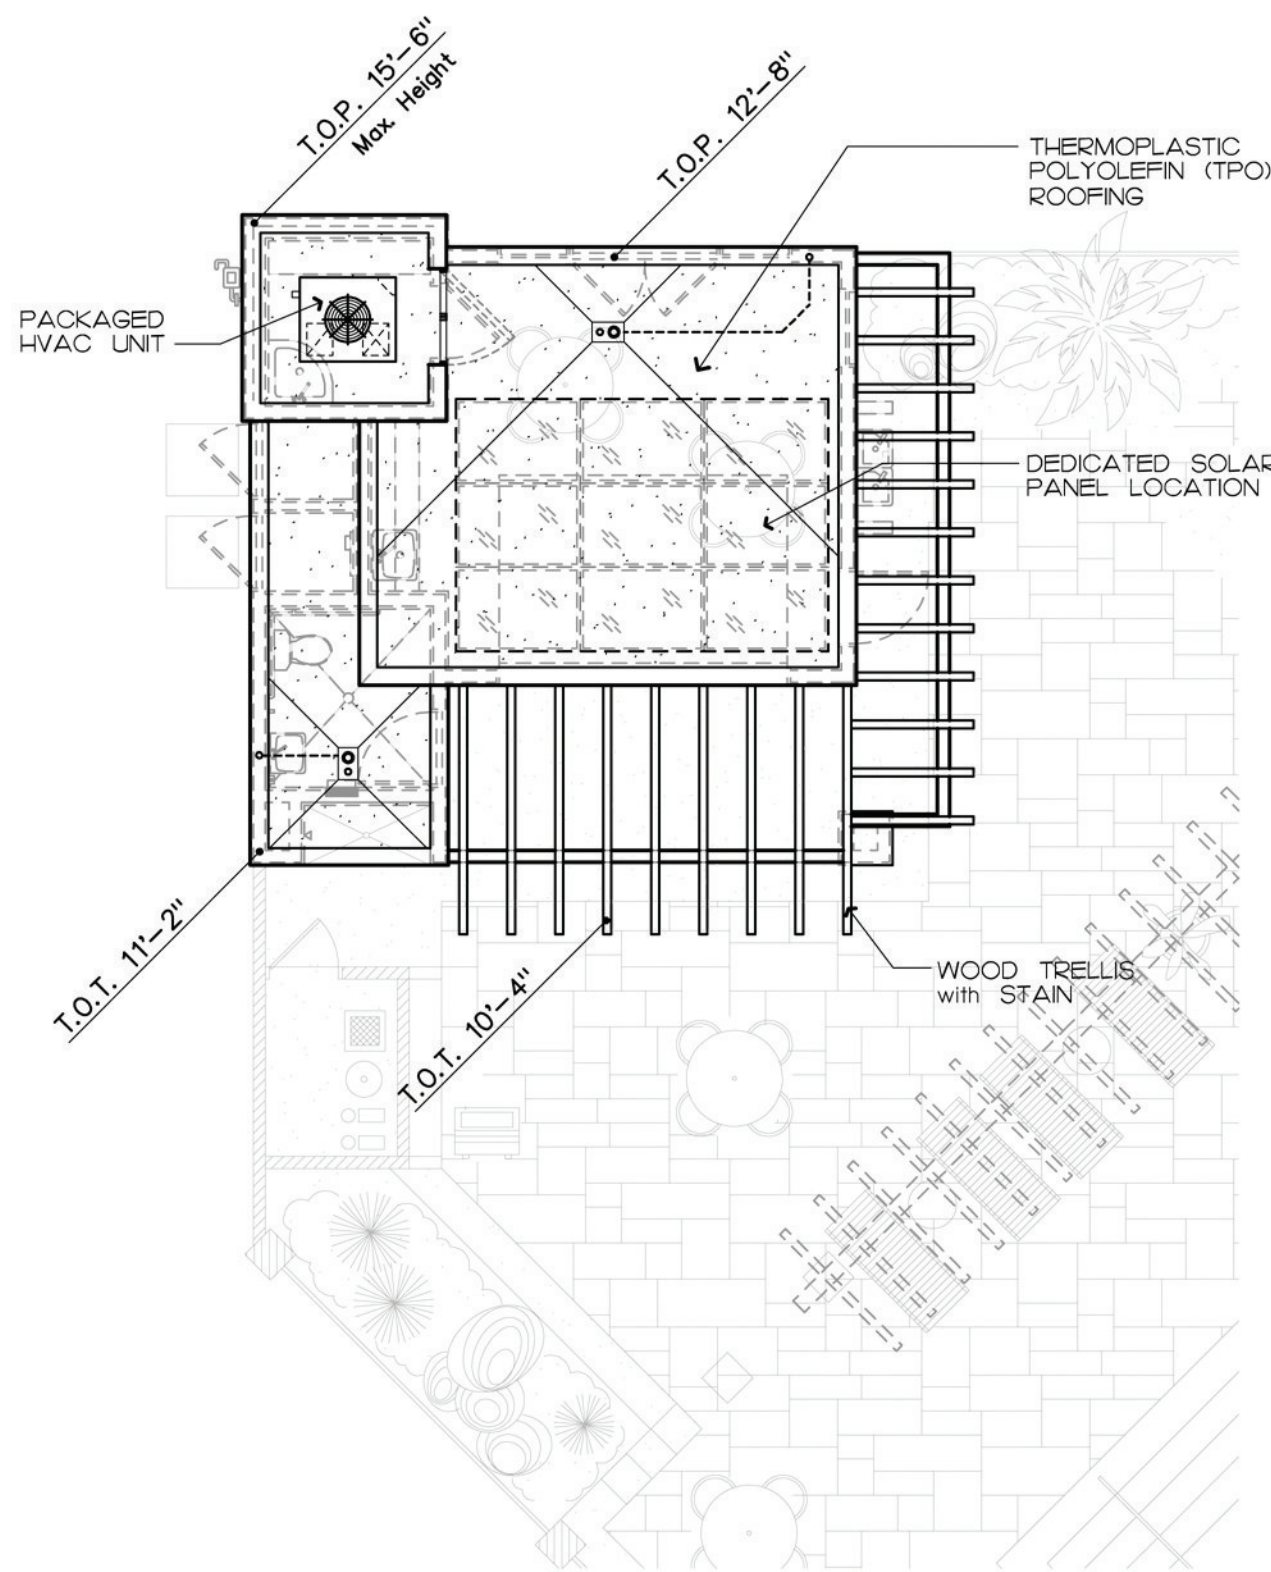


PROPOSED ROOF PLAN

Scale 1/8" = 1'-0"

T.O.P. = Top of Parapet  
T.O.R. = Top of Ridge  
T.O.T. = Top of Trellis  
A.H.P. = Approved Pad Height




True North Varies  
for each Pool Building

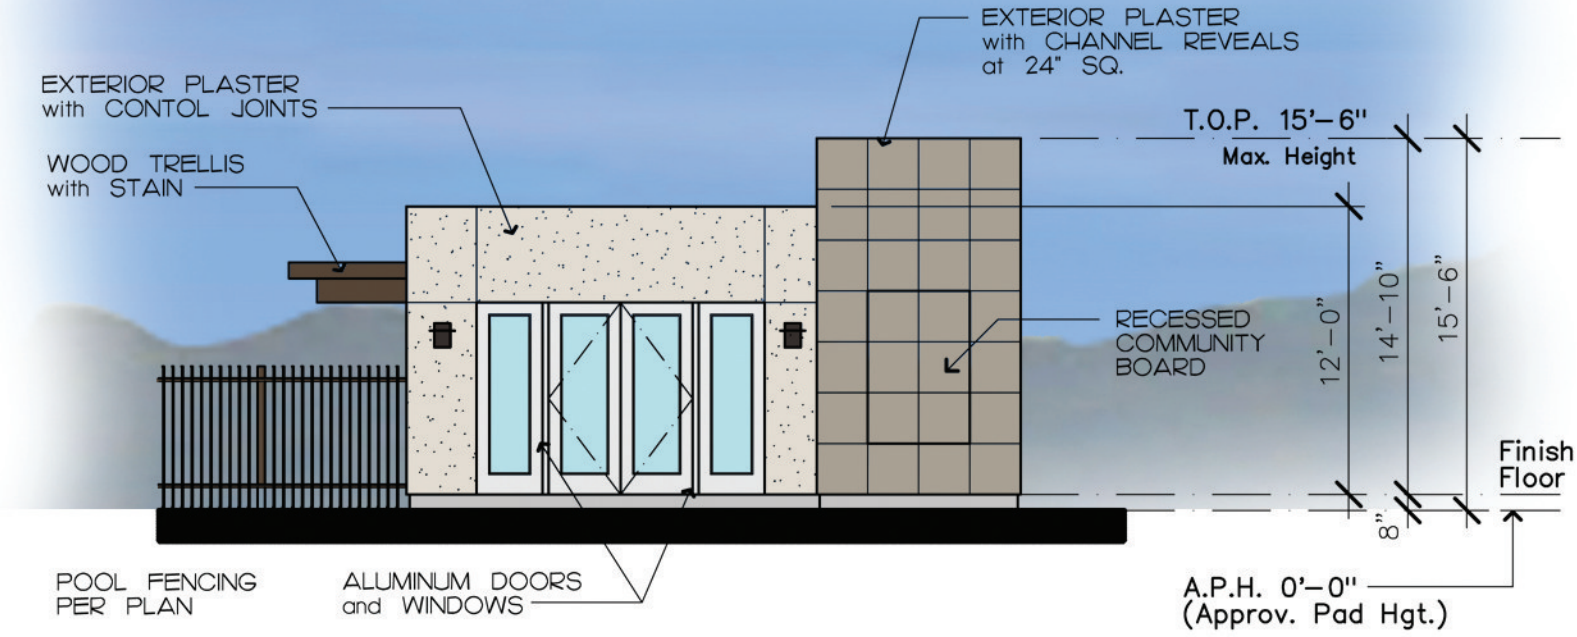


PROPOSED FRONT ELEVATION

Scale 1/8" = 1'-0"

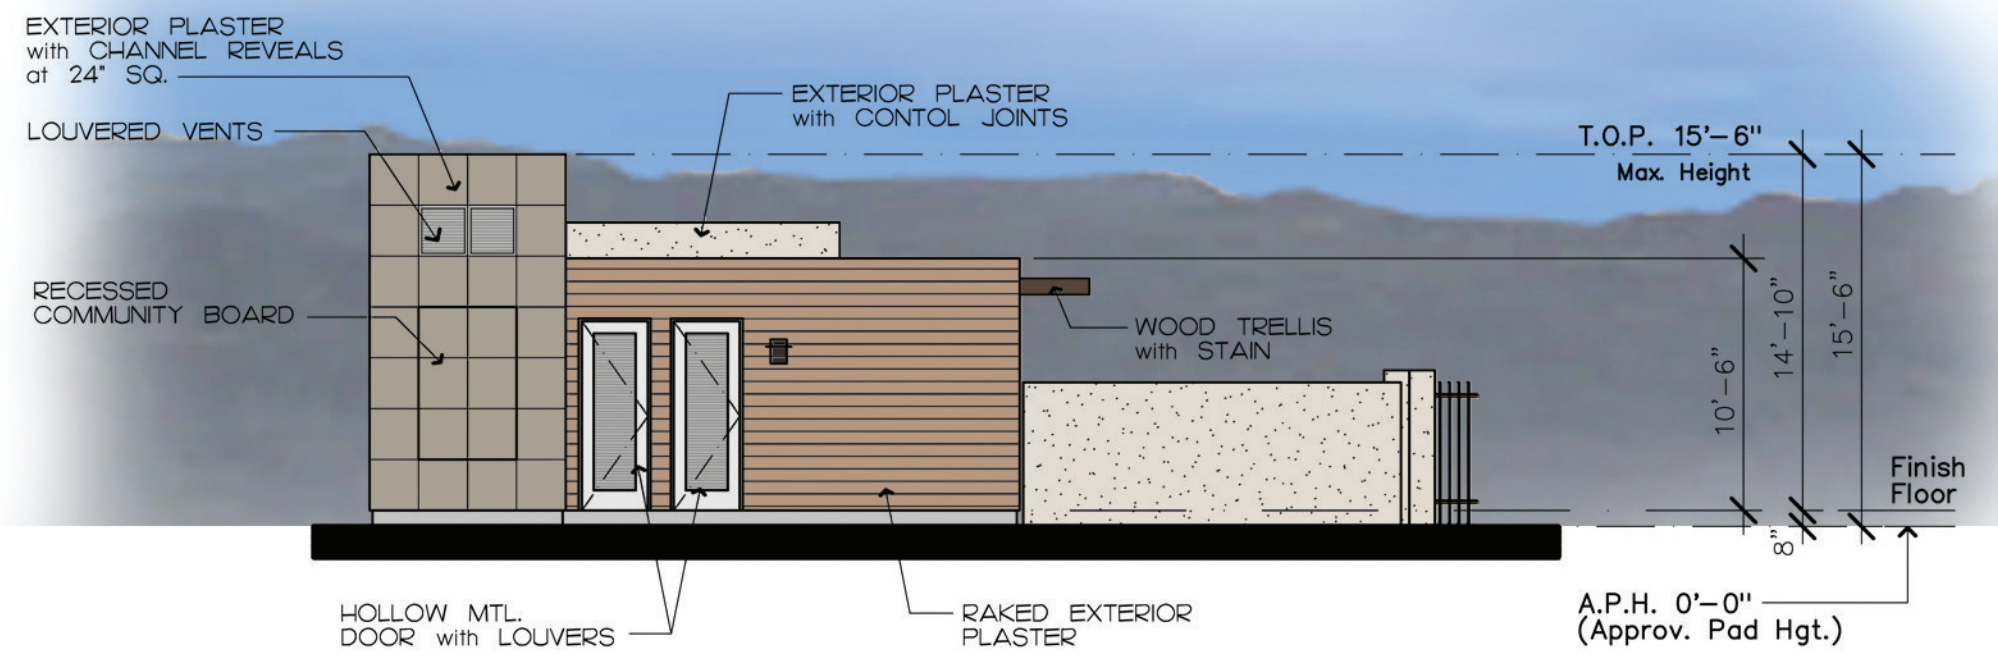


PROPOSED RIGHT SIDE ELEVATION

Scale 1/8" = 1'-0"

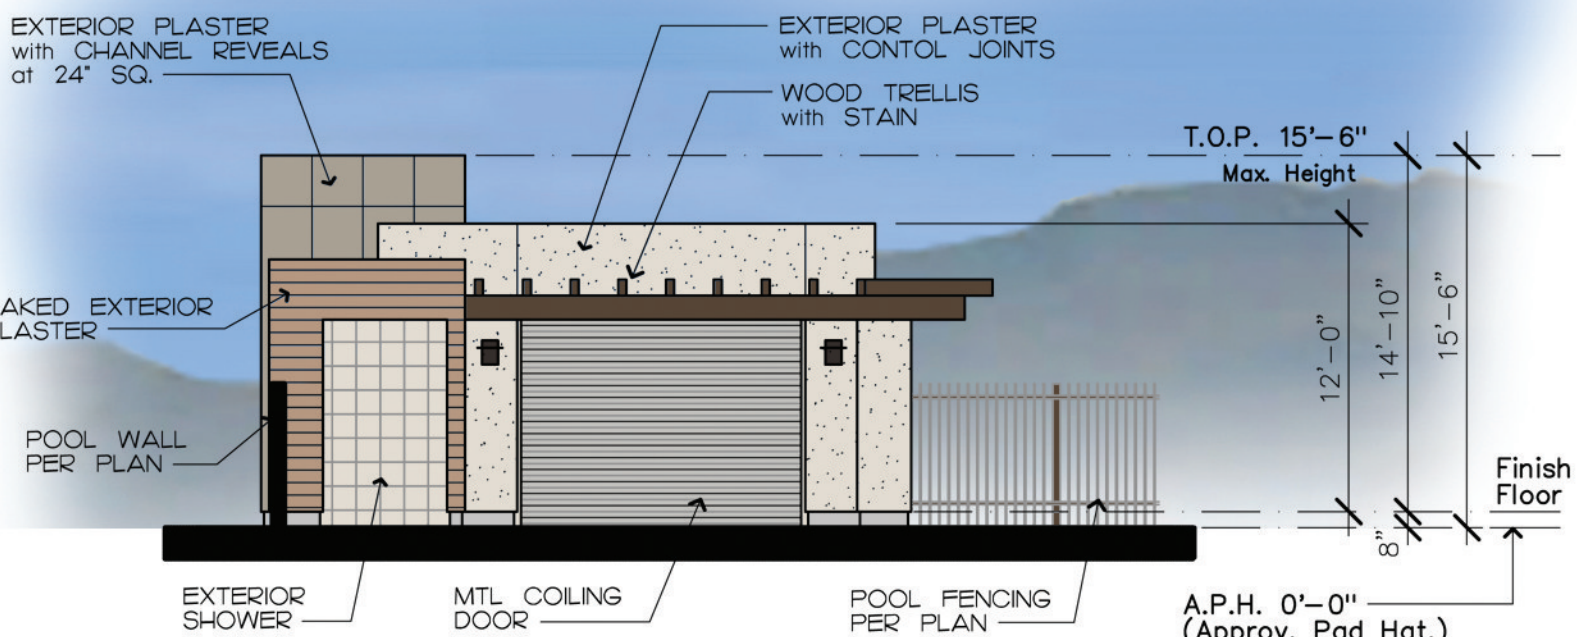

PROPOSED REAR ELEVATION

Scale 1/8" = 1'-0"

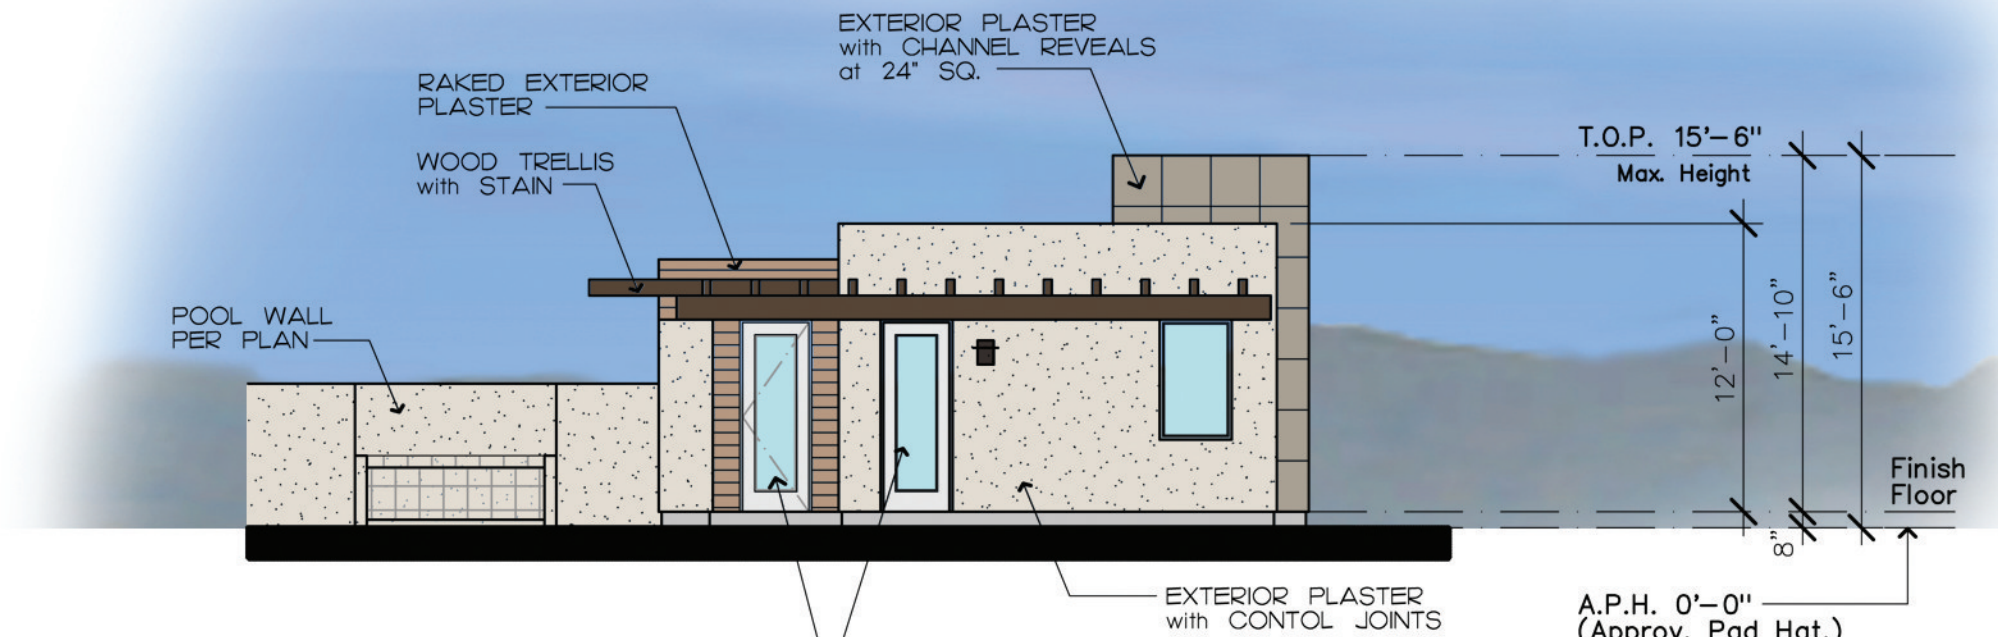

PROPOSED LEFT SIDE ELEVATION

Scale 1/8" = 1'-0"



PROPOSED POOL PERSPECTIVE

OWNER  
P.D. Holdings, LP  
77-200 California Dr.  
Palm Desert, CA. 92211  
(760) 345-0222  
Attn: Wilf Weinkauff, Gen. Mgr.

APPLICANT  
McFadden Architects  
75-145 St. Charles Pl., Ste. 4  
Palm Desert, CA. 92211  
(760) 346-8014  
Attn: Chris McFadden

ENGINEER  
Saxon Engineering

COPYRIGHT 2017

ARCHITECTS  
ARCHITECTS  
Architecture - Planning - Interiors  
75-145 St. Charles Place, Suite 4  
Palm Desert, CA 92211  
P: 760-346-8014 F: 760-568-0963  
Web: chris@mcFaddenarchitect.com

A Condominium Project For:  
P.D. Holdings, LP  
Palm Desert Country Club  
77-200 California Drive  
Palm Desert, CA 92211  
APN's 637-190-021, -024, -027

**palm  
desert**

DRAWN  
CHECKED  
DATE  
7-10-15  
SCALE  
As Noted  
JOB NO.  
1327.00  
SHEET NO.

**MP-EL**

MULTI-PURPOSE BLDG. ELEVATIONS and ROOF PLAN Drawing may not be reproduced in whole or part without the expressed written consent of the Architect. Identifying marks and symbols have been incorporated to maintain conformance with this requirement. \*\* Unless this document is a BLACKLINE print on BLUE background it is NOT to be used for construction.