

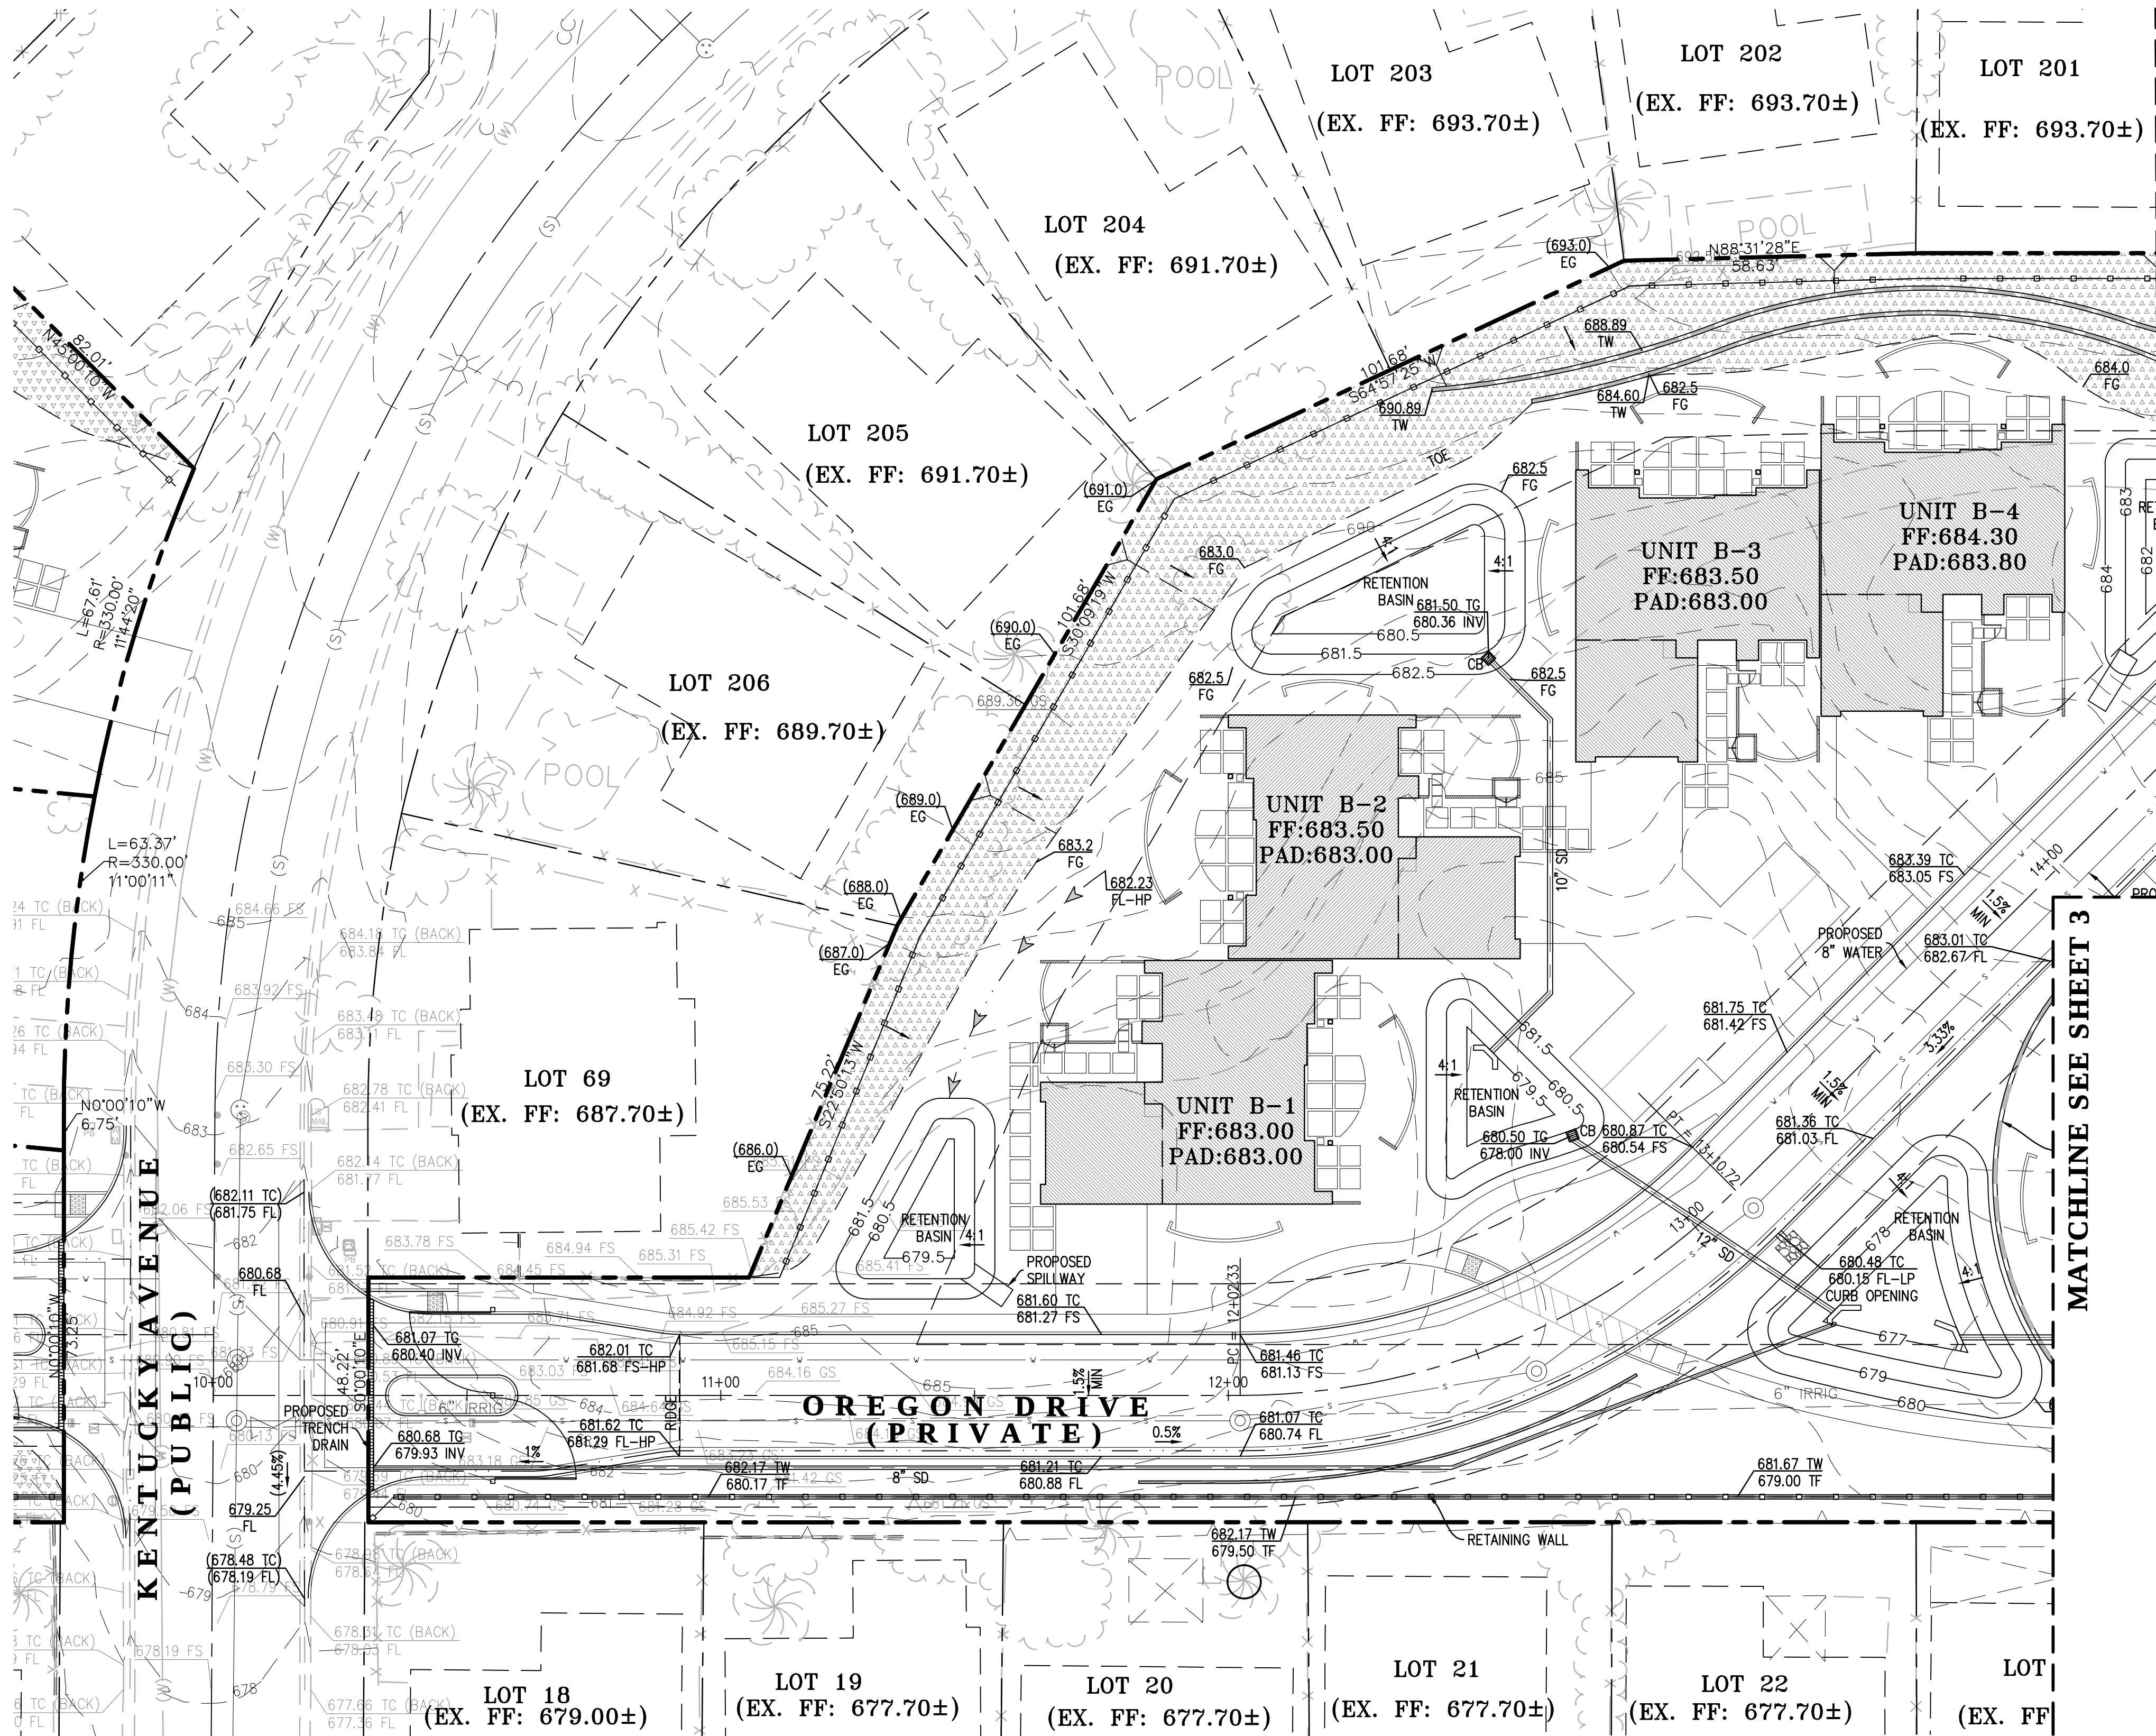
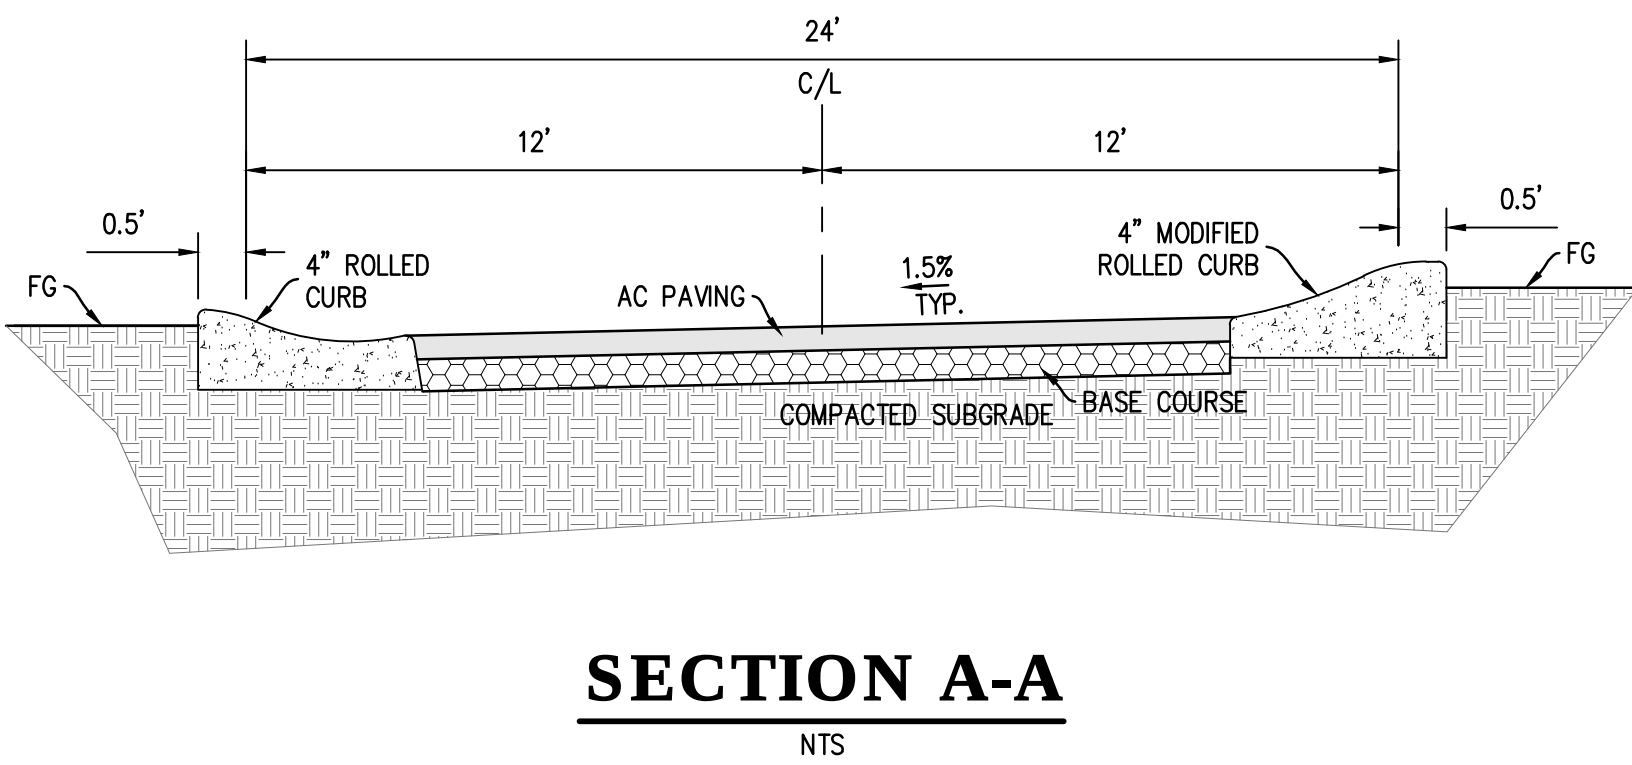


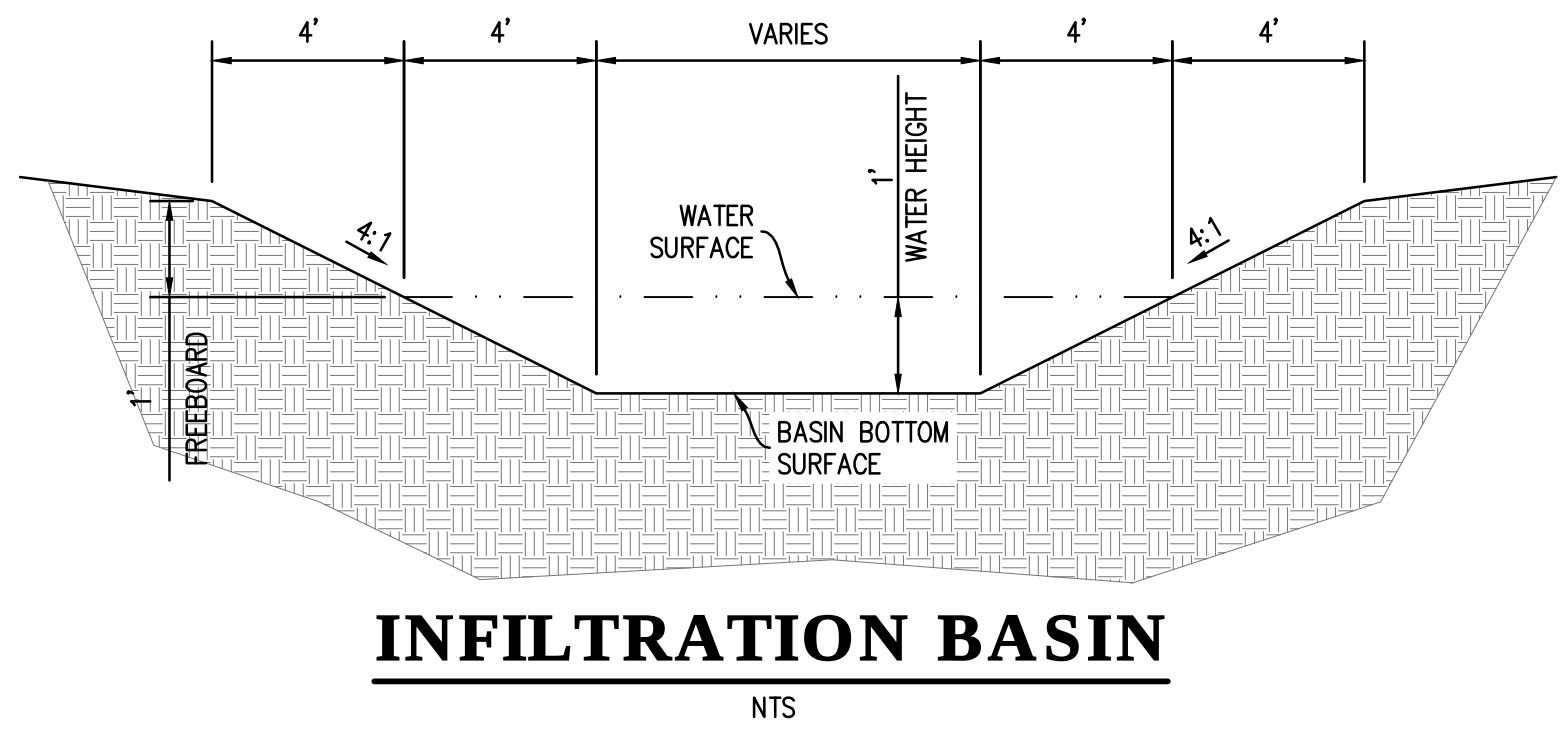

EARTHWORK QUANTITIES:	
CUT:	14,921 CY
FILL:	7,102 CY
EXPORT:	7,819 CY

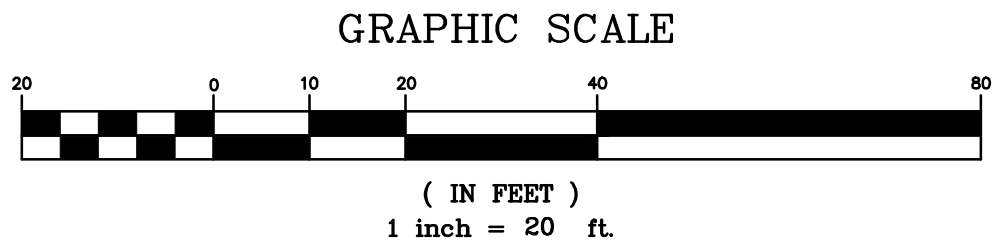

DIGI ALERT

DIAL BEFORE YOU DIG

TWO WORKING DAYS BEFORE YOU DIG

TOLL FREE 1-800-227-2600

A PUBLIC SERVICE BY UNDERGROUND SERVICE ALERT

BENCHMARK:
ELEVATIONS AS SHOWN HEREON ARE IN TERMS OF THE NORTH AMERICAN VERTICAL DATUM OF 1988
BASED LOCALLY UPON THE FOLLOWING CITY OF LA QUINTA BENCH (PLUS 500'), BENCH MARKS:
NAME: HAWK RD ELEV (FT) ACCURACY
335 528.789
336 528.777
440 492.884

BASIS OF BEARINGS:
BEARINGS SHOWN HEREON ARE BASED UPON THE CENTERLINE OF TENNESSEE
AVENUE SHOWN AS NORTH 00°08'57" EAST PER MAP OF TRACT NO. 2283
FILED IN BOOK 42 PAGES 82 THROUGH 89 INCLUSIVE OF MAPS, IN THE
OFFICE OF THE COUNTY RECORDER OF RIVERSIDE COUNTY, CALIFORNIA.

ENGINEER			REVISIONS		CITY	
MARK	BY	DATE			APPR.	DATE

ENGINEERS SEAL

REGISTERED PROFESSIONAL ENGINEER

PORT M. SAXON

NO. 44180

Exp. 6/30/17

CIVIL

STATE OF CALIFORNIA

saxonengineering

SAXON ENGINEERING SERVICES, INC.

2605 TEMPLE HEIGHTS DRIVE, SUITE A, OCEANSIDE, CA 92066

TEL: 949.366.2180 FAX: 800.653.4193

PREPARED BY:
KURT M. SAXON
RCE#44180
EXP. 06/30/17

PREPARED UNDER THE DIRECT SUPERVISION OF:
DATE:
EXP. 06/30/17

CITY OF PALM DESERT
DEPARTMENT OF PUBLIC WORKS

APPROVED BY:
BO CHEN, P.E.
CITY ENGINEER
R.C.E. #4819, EXP. 6/30/2015


REVIEWED AND RECOMMENDED BY:
DATE:

PLAN CHECKED BY:

CIVIL

TRAFFIC

LANDSCAPE

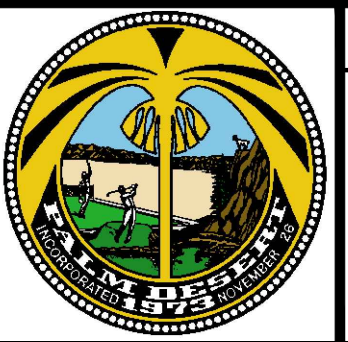

CITY OF PALM DESERT

PRELIMINARY GRADING PLAN

TRACT NO. 37241

PALM DESERT COUNTRY CLUB

77-200 CALIFORNIA DRIVE

PALM DESERT, CA 92211

SHEET 2

OF 4

SHEETS

CITY FILE NUMBER