

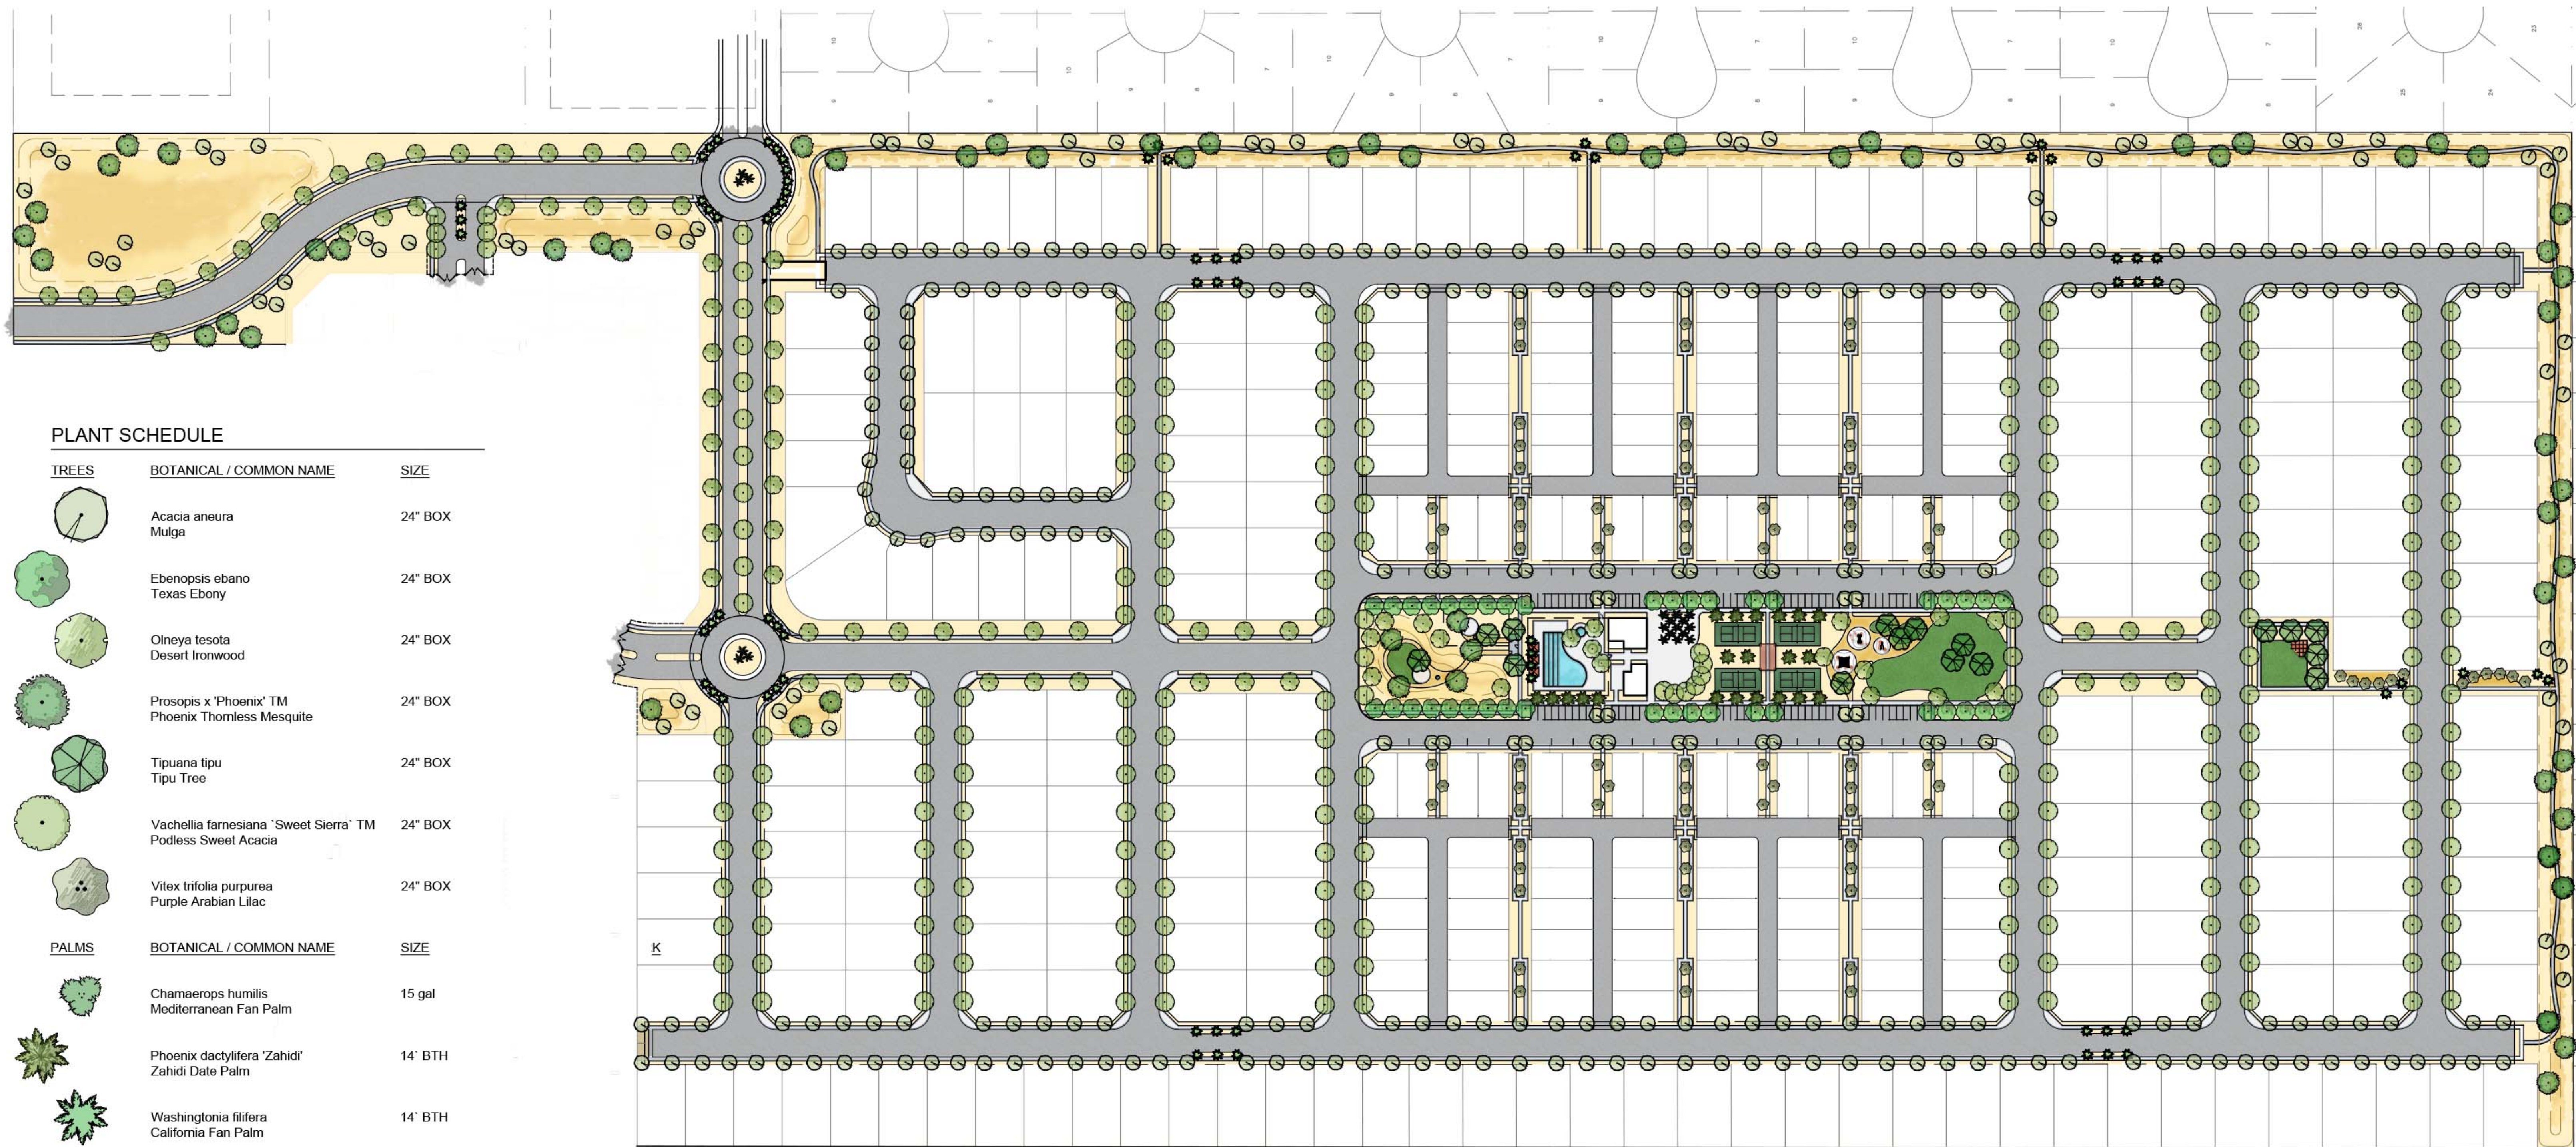
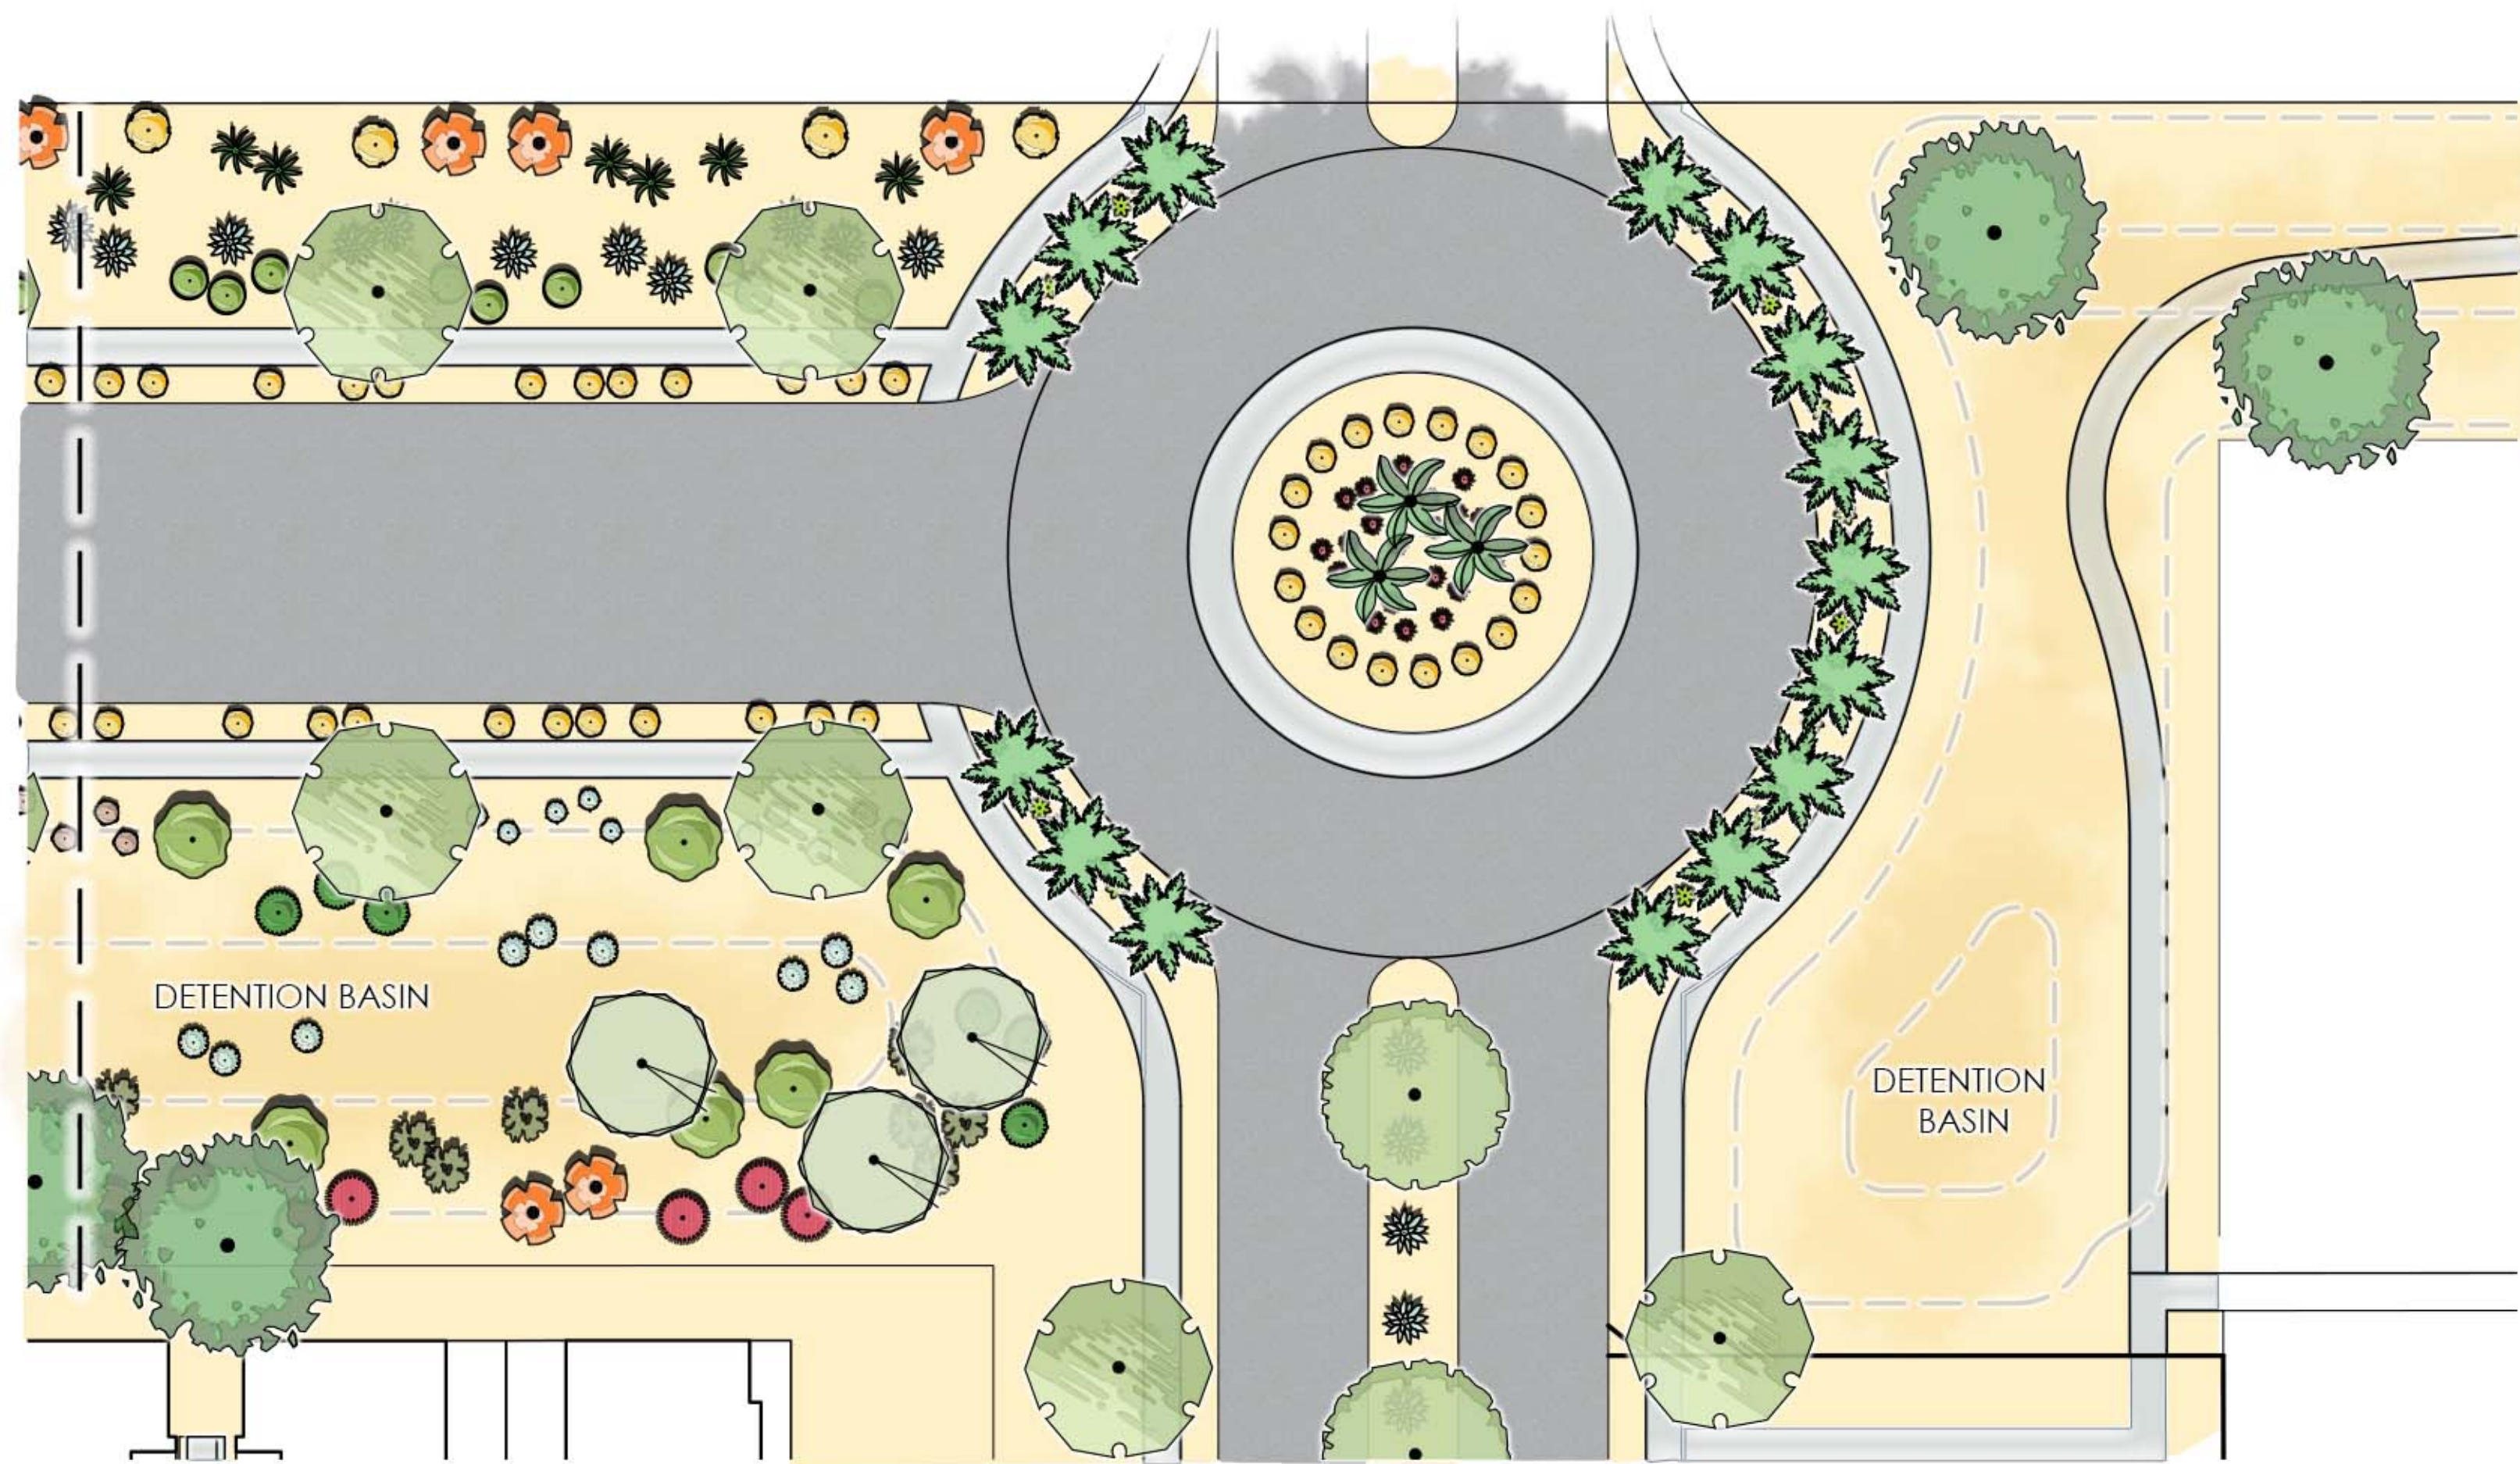
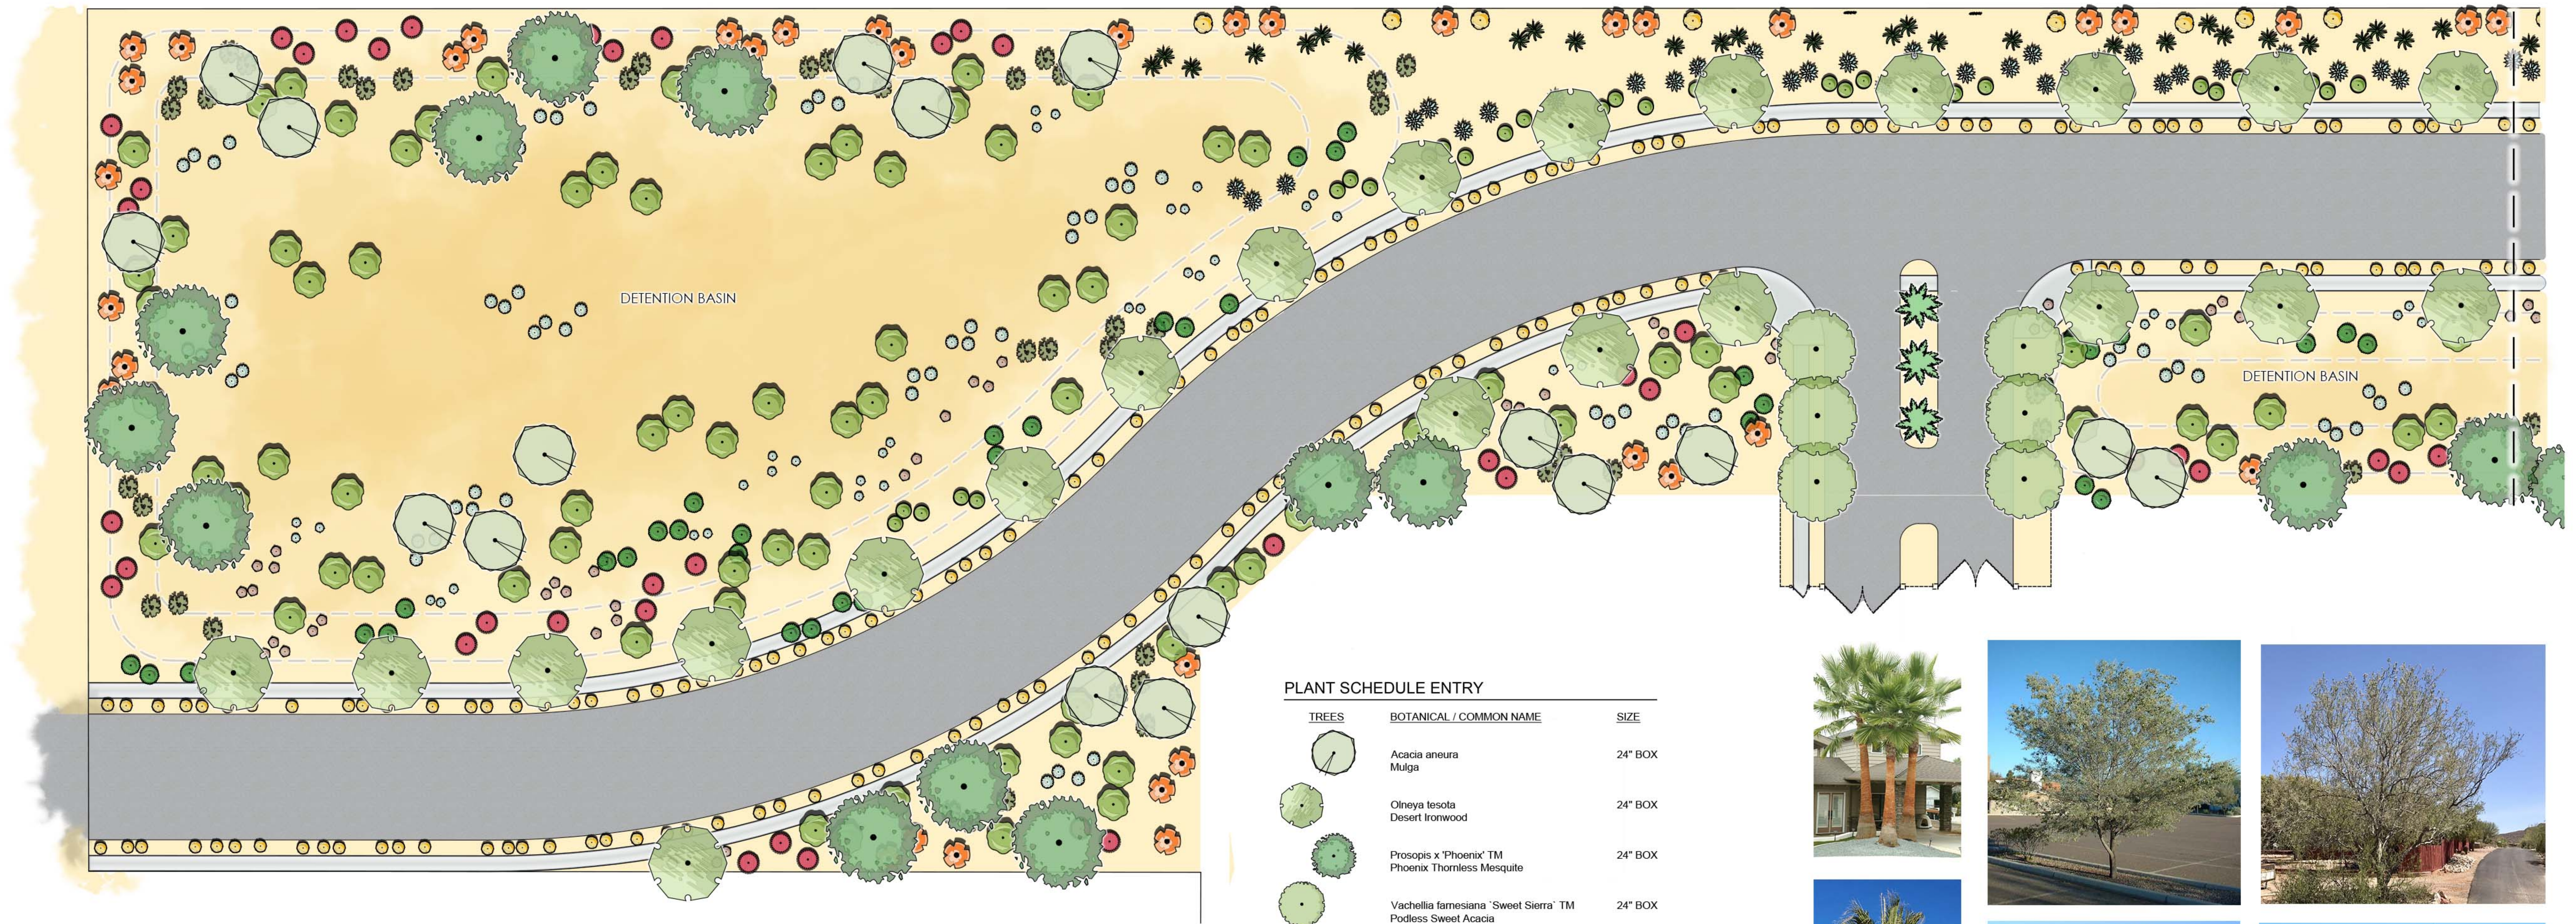
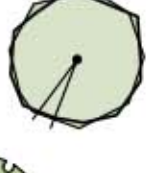
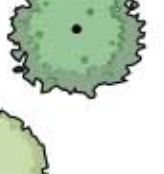
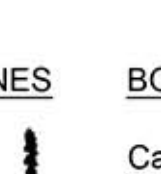
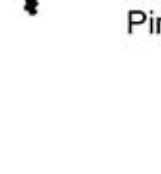


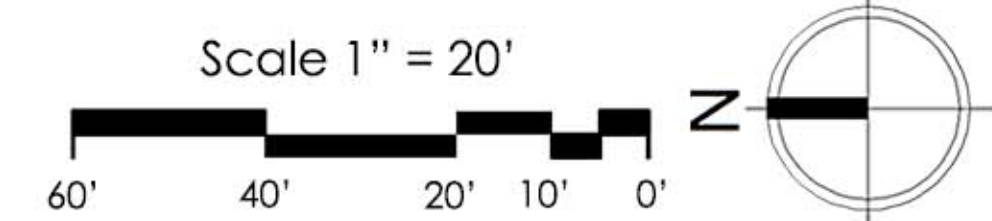

PLANT SCHEDULE ENTRY

TREES	BOTANICAL / COMMON NAME	SIZE
	Acacia aneura Mulga	24" BOX
	Olneya tesota Desert Ironwood	24" BOX
	Prosopis x 'Phoenix' TM Phoenix Thornless Mesquite	24" BOX
	Vachellia farnesiana 'Sweet Sierra' TM Podless Sweet Acacia	24" BOX
PALMS	BOTANICAL / COMMON NAME	SIZE
	Washingtonia filifera California Fan Palm	14" BTH
	Washingtonia x filibusta Hybrid Fan Palm	12'-14" BTH

SHRUBS	BOTANICAL / COMMON NAME	SHRUBS	BOTANICAL / COMMON NAME
	Acacia redolens 'Desert Carpet' TM Desert Carpet Bank Catclaw		Fouquieria splendens Ocotillo
	Agave americana Century Plant		Hesperaloe funifera Giant Hesperaloe
	Agave murpheyi 'Rodney' Rodney Murphy's Century Plant		Hesperaloe parviflora 'Desert Flamenco' Desert Flamenco Red Yucca
	Asclepias subulata Rush Milkweed		Larrea tridentata Creosote Bush
	Baccharis x 'Starn' TM Starn Thompson Coyote Brush		Leucophyllum frutescens 'Green Cloud' Green Cloud Texas Sage
	Caesalpinia pulcherrima Red Bird Of Paradise		Sphaeralcea ambigua Desert Globemallow
	Dalea capitata 'Sierra Gold' TM Sierra Gold Dalea		Tecoma stans stans 'Gold Star' Gold Star Yellow Bells
	Encelia farinosa Brittle Bush		
VINES	BOTANICAL / COMMON NAME		
	Calliandra haematocephala Pink Powderpuff		

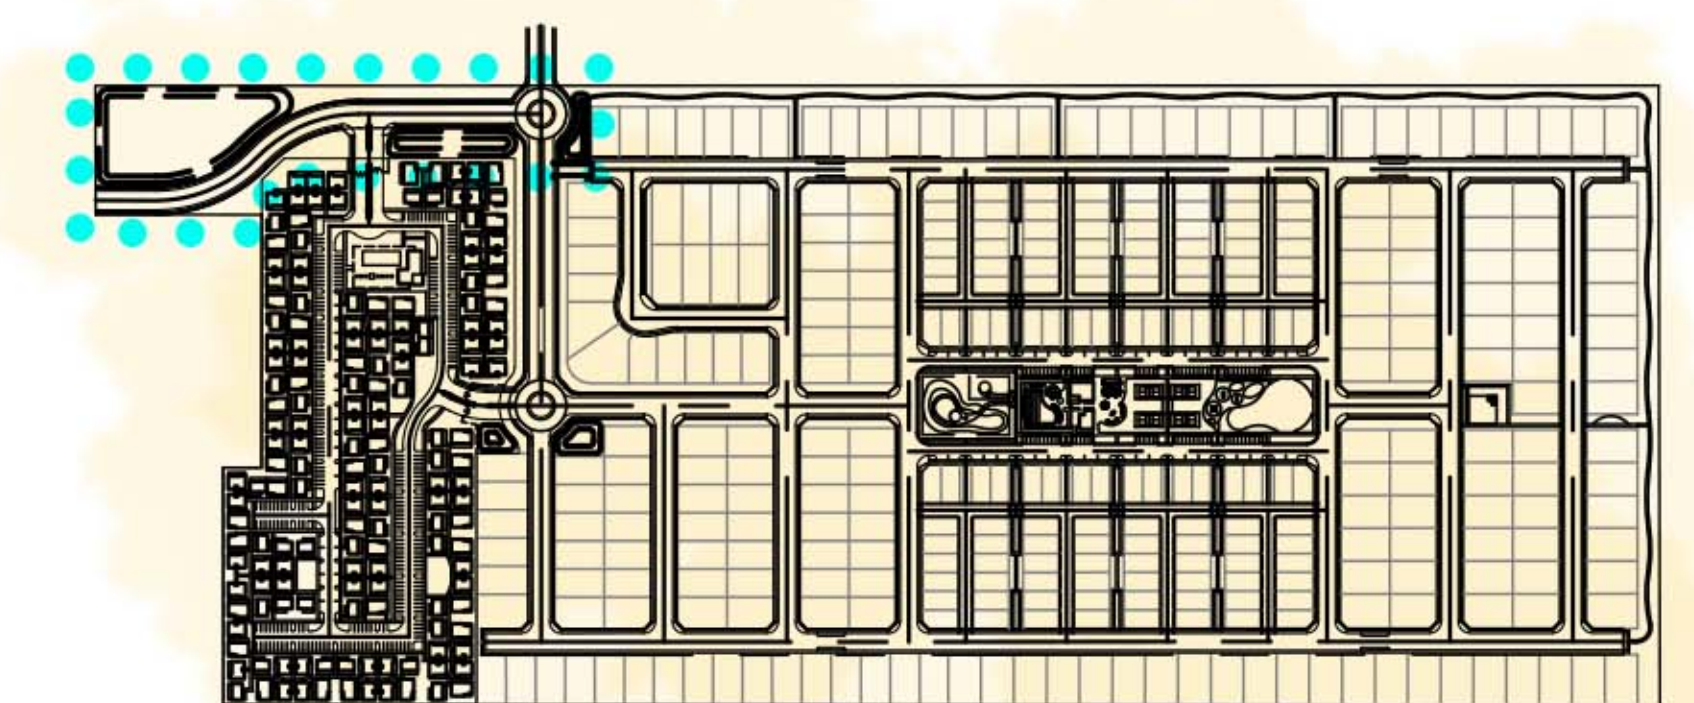

The Refuge

Entry

Revised: August 19, 2022

L-5.01





MSA CONSULTING, INC.



Landscape Architecture • Civil Engineering • Land Surveying
Planning • Environmental Services • Dry Utility Coordination • GIS


34200 Bob Hope Drive Rancho Mirage, CA 92270 | 760.320.9811 | MSAConsultingInc.com




PLANT SCHEDULE CENTER

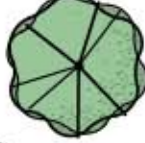
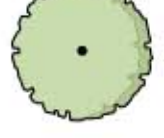
TREES	BOTANICAL / COMMON NAME	SIZE	
	Acacia aneura Mulga	24" BOX	
	Ebenopsis ebano Texas Ebony	24" BOX	
	Olneya tesota Desert Ironwood	24" BOX	
	Prosopis x 'Phoenix' TM Phoenix Thornless Mesquite	24" BOX	
	Tipuana tipu Tipu Tree	24" BOX	
	Vachellia farnesiana 'Sweet Sierra' TM Podless Sweet Acacia	24" BOX	
PALMS	BOTANICAL / COMMON NAME	DETENTION BASIN	
	Chamaerops humilis Mediterranean Fan Palm	15 gal	
	Phoenix dactylifera 'Zahidi' Zahidi Date Palm	14" BTH	
	Washingtonia filifera California Fan Palm	14" BTH	
	Washingtonia x filibusta Hybrid Fan Palm	12"-14" BTH	
SHRUBS	BOTANICAL / COMMON NAME	SHRUBS	BOTANICAL / COMMON NAME
	Agave murpheyi 'Rodney' Rodney Murphy's Century Plant		Fouquieria splendens Ocotillo
	Aloe barbadensis Barbados Aloe		Gossypium harknessii San Marcos Hibiscus
	Baccharis x 'Starn' TM Starn Thompson Coyote Brush		Hesperaloe funifera Giant Hesperaloe
	Callistemon viminalis 'CV01' TM Slim Weeping Bottlebrush		Hesperaloe parviflora 'Desert Flamenco' TM Desert Flamenco Red Yucca
	Callistemon viminalis 'Little John' Little John Weeping Bottlebrush		Hesperaloe parviflora 'Lutea' Yellow-Flowering Yucca
	Carissa macrocarpa 'Boxwood Beauty' Boxwood Beauty Natal Plum		Lantana x 'Chapel Hill Yellow' Chapel Hill Yellow Lantana
	Carissa macrocarpa 'Green Carpet' Green Carpet Natal Plum		Leucophyllum langmaniae 'Rio Bravo' TM Rio Bravo Langman's Sage
	Dalea capitata 'Sierra Gold' TM Sierra Gold Dalea		Simmondsia chinensis 'Vista' Jojoba
	Dasylirion wheeleri Grey Desert Spoon		Tecoma stans stans 'Gold Star' Gold Star Yellow Bells
	Eremophila hygrophana 'Blue Bells' Blue Bells Emu Bush		

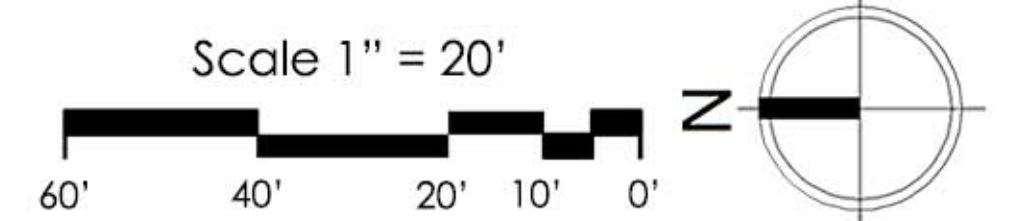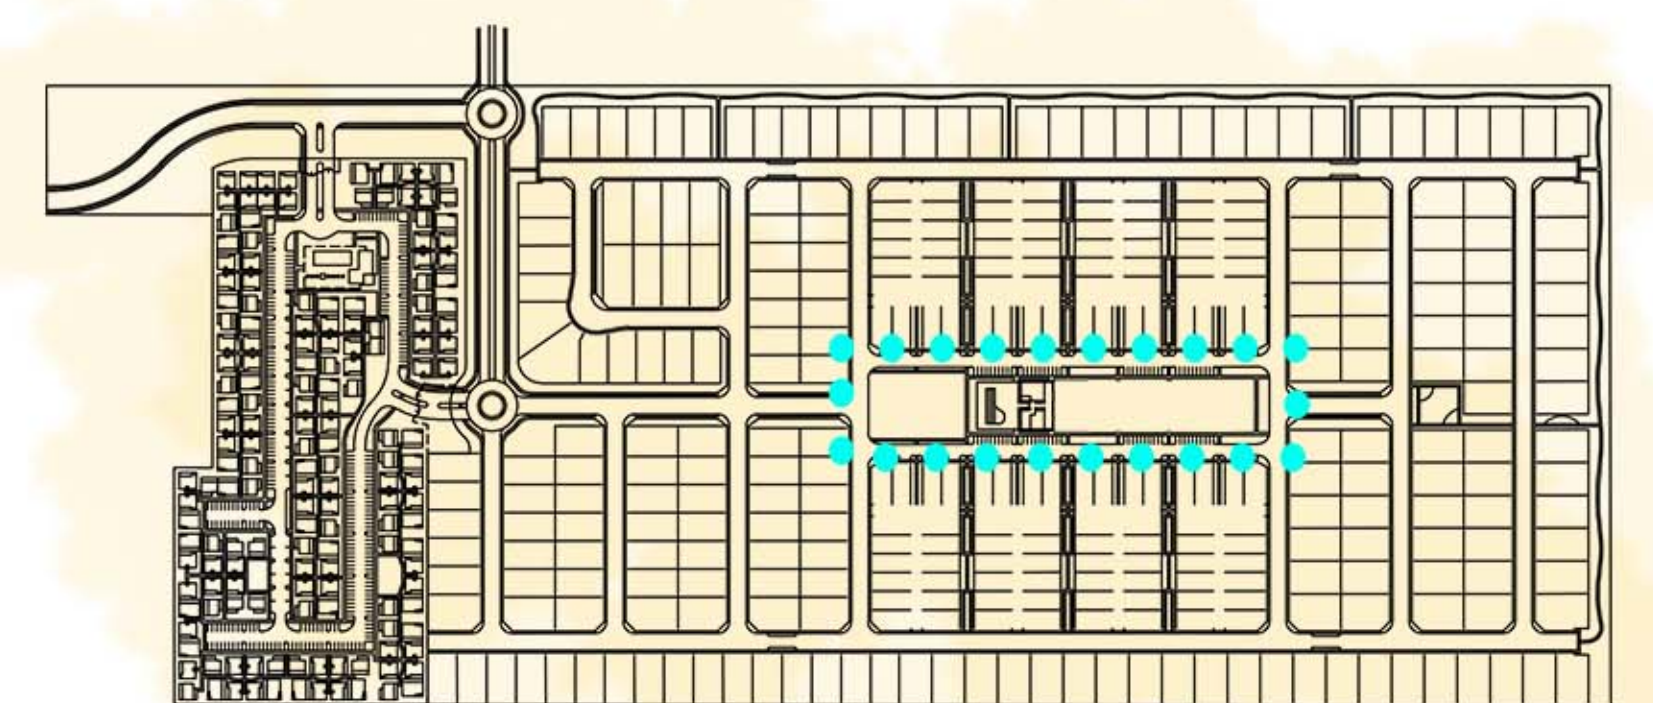


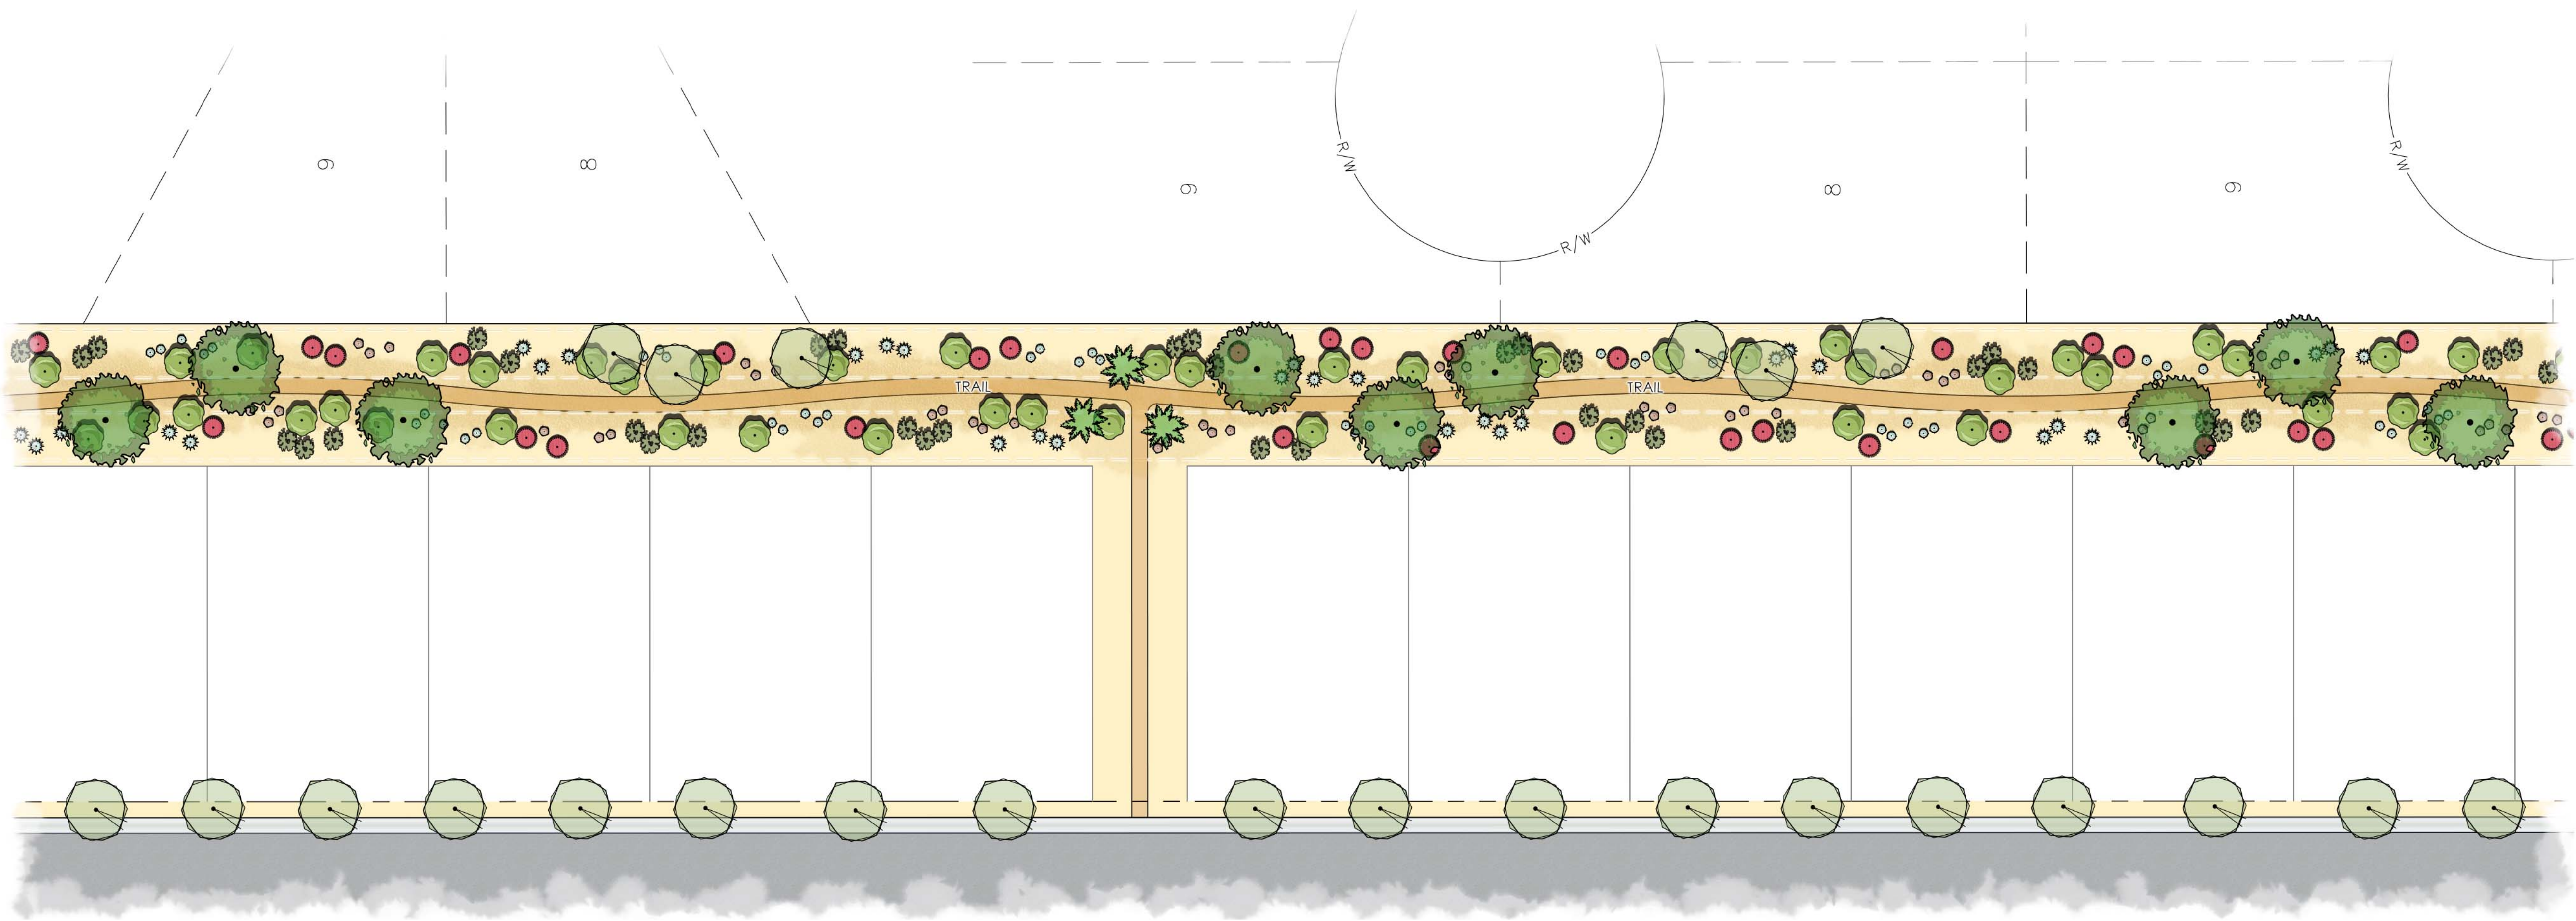

PLANT SCHEDULE PATHWAY

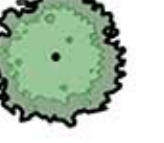
TREES	BOTANICAL / COMMON NAME	SIZE
	Acacia aneura Mulga	24" BOX
	Prosopis x 'Phoenix' TM Phoenix Thornless Mesquite	24" BOX
PALMS	BOTANICAL / COMMON NAME	SIZE
	Washingtonia robusta Mexican Fan Palm	14" BTH
SHRUBS	BOTANICAL / COMMON NAME	
	Acacia redolens 'Desert Carpet' TM Desert Carpet Bank Catclaw	
	Asclepias subulata Rush Milkweed	
	Dasyliroon wheeleri Grey Desert Spoon	
	Fouquieria splendens Ocotillo	
	Larrea tridentata Creosote Bush	
	Sphaeralcea ambigua Desert Globemallow	

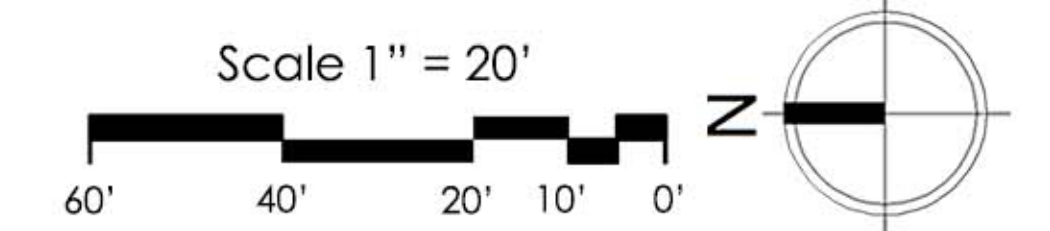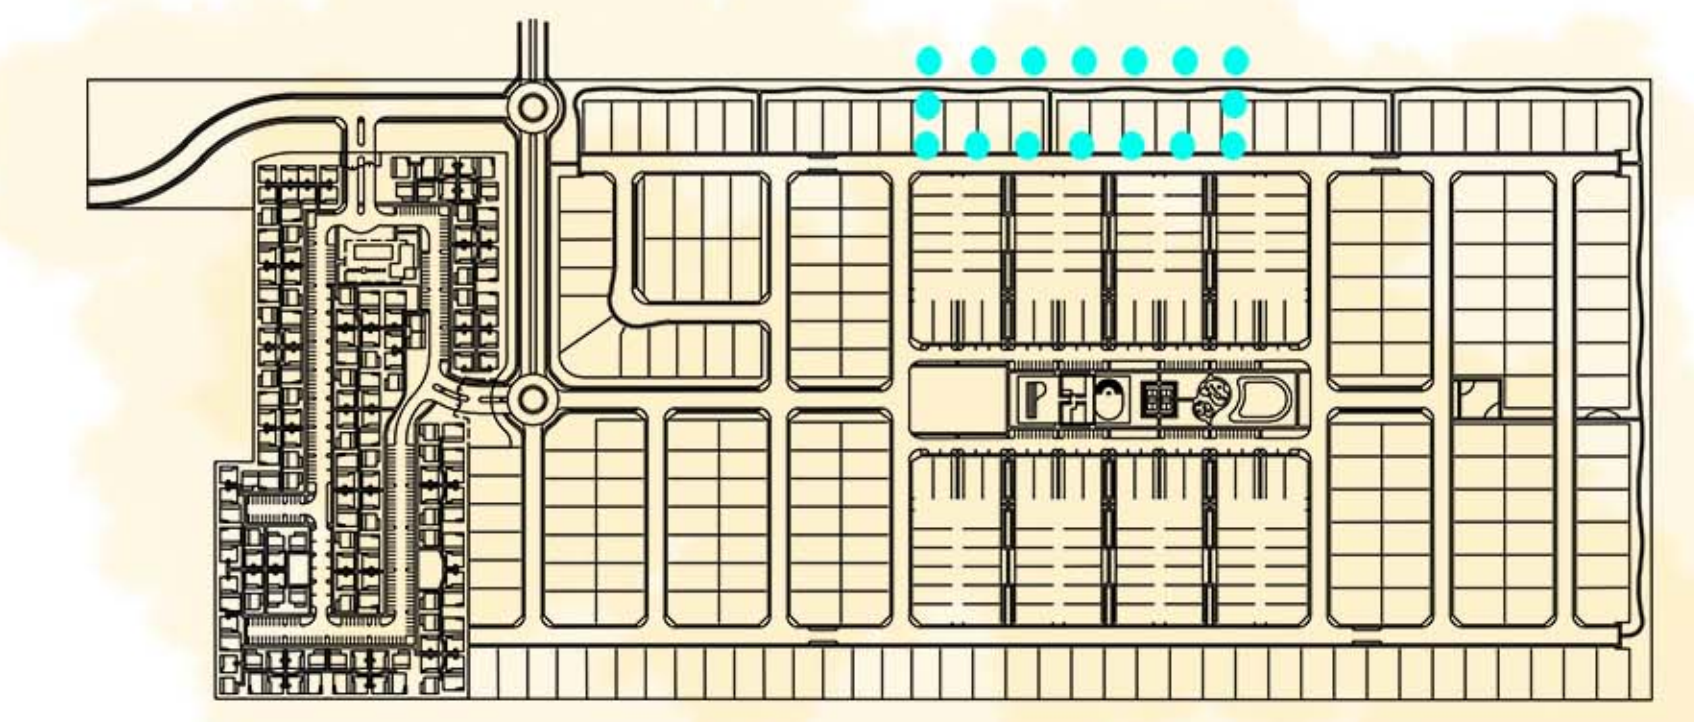

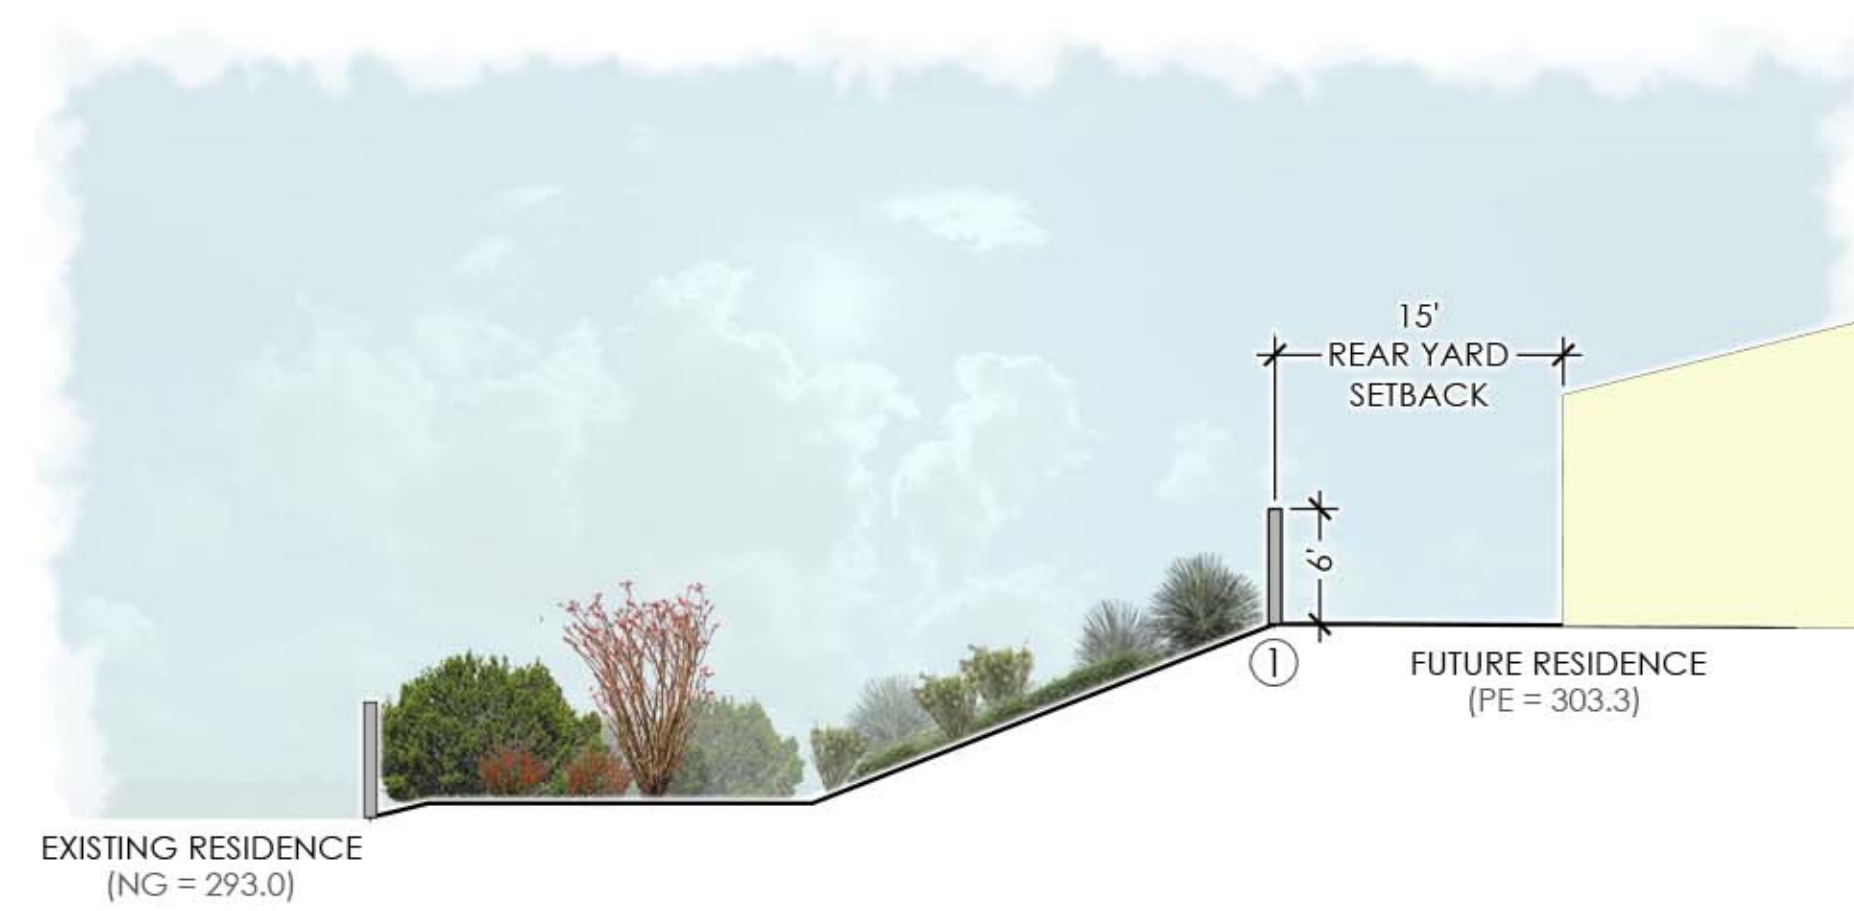


Cross-Section A-A

① Property Wall

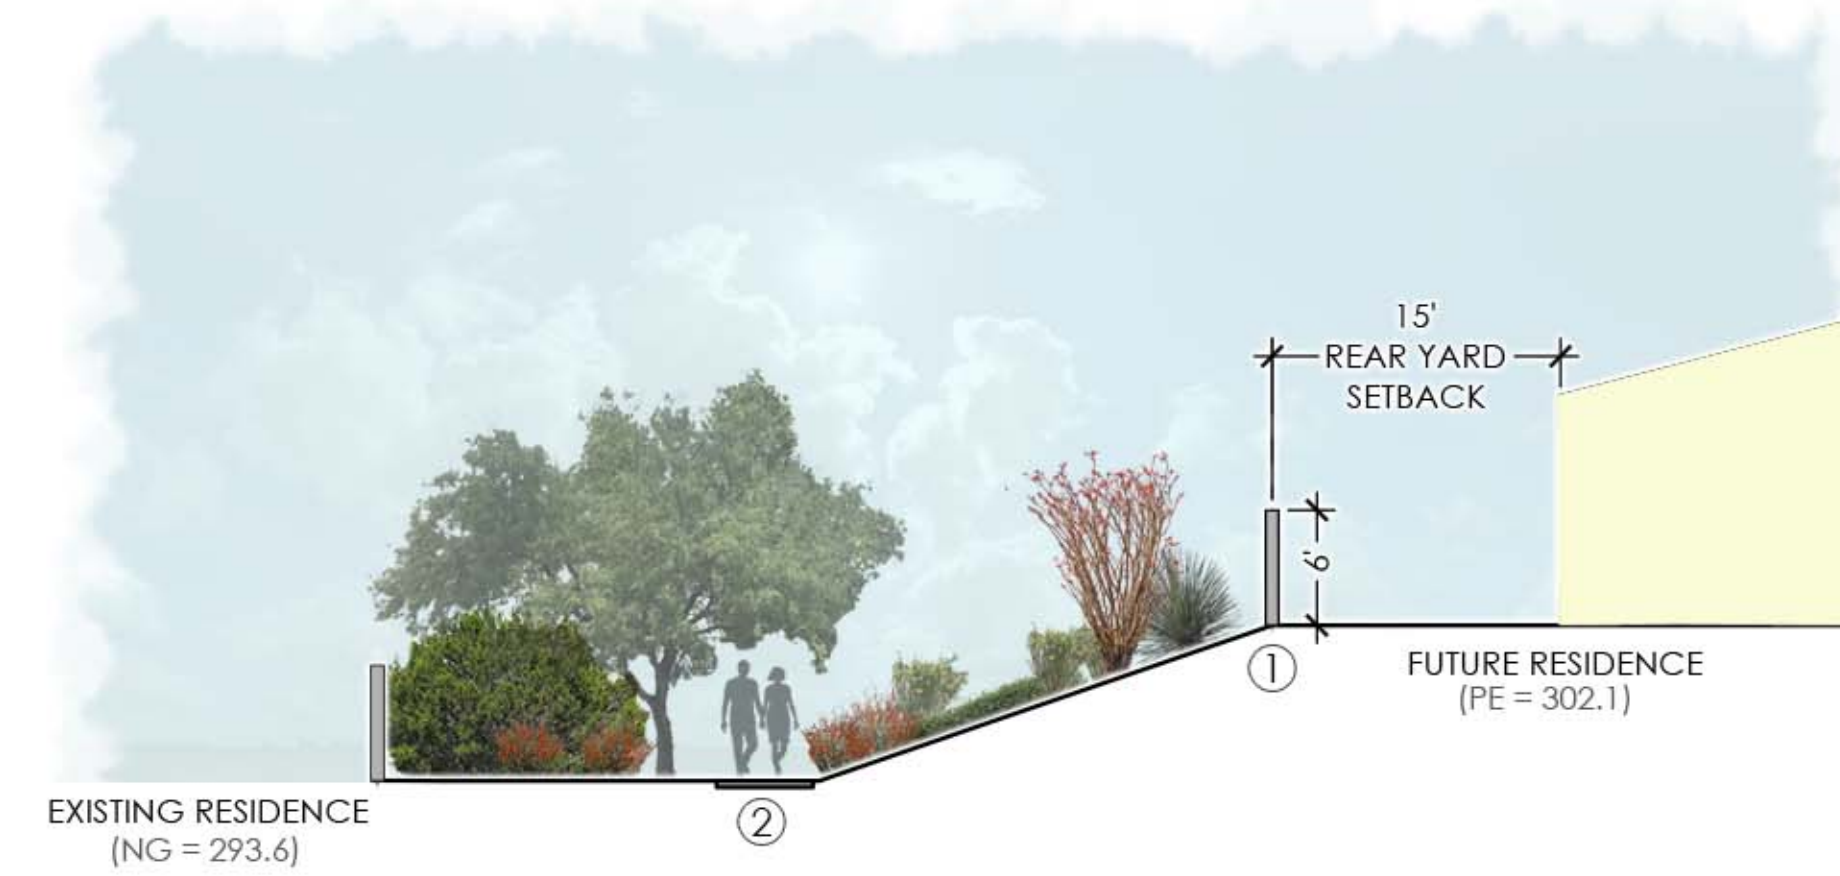


Cross-Section B-B

① Property Wall
② Proposed 5' Meandering Trail

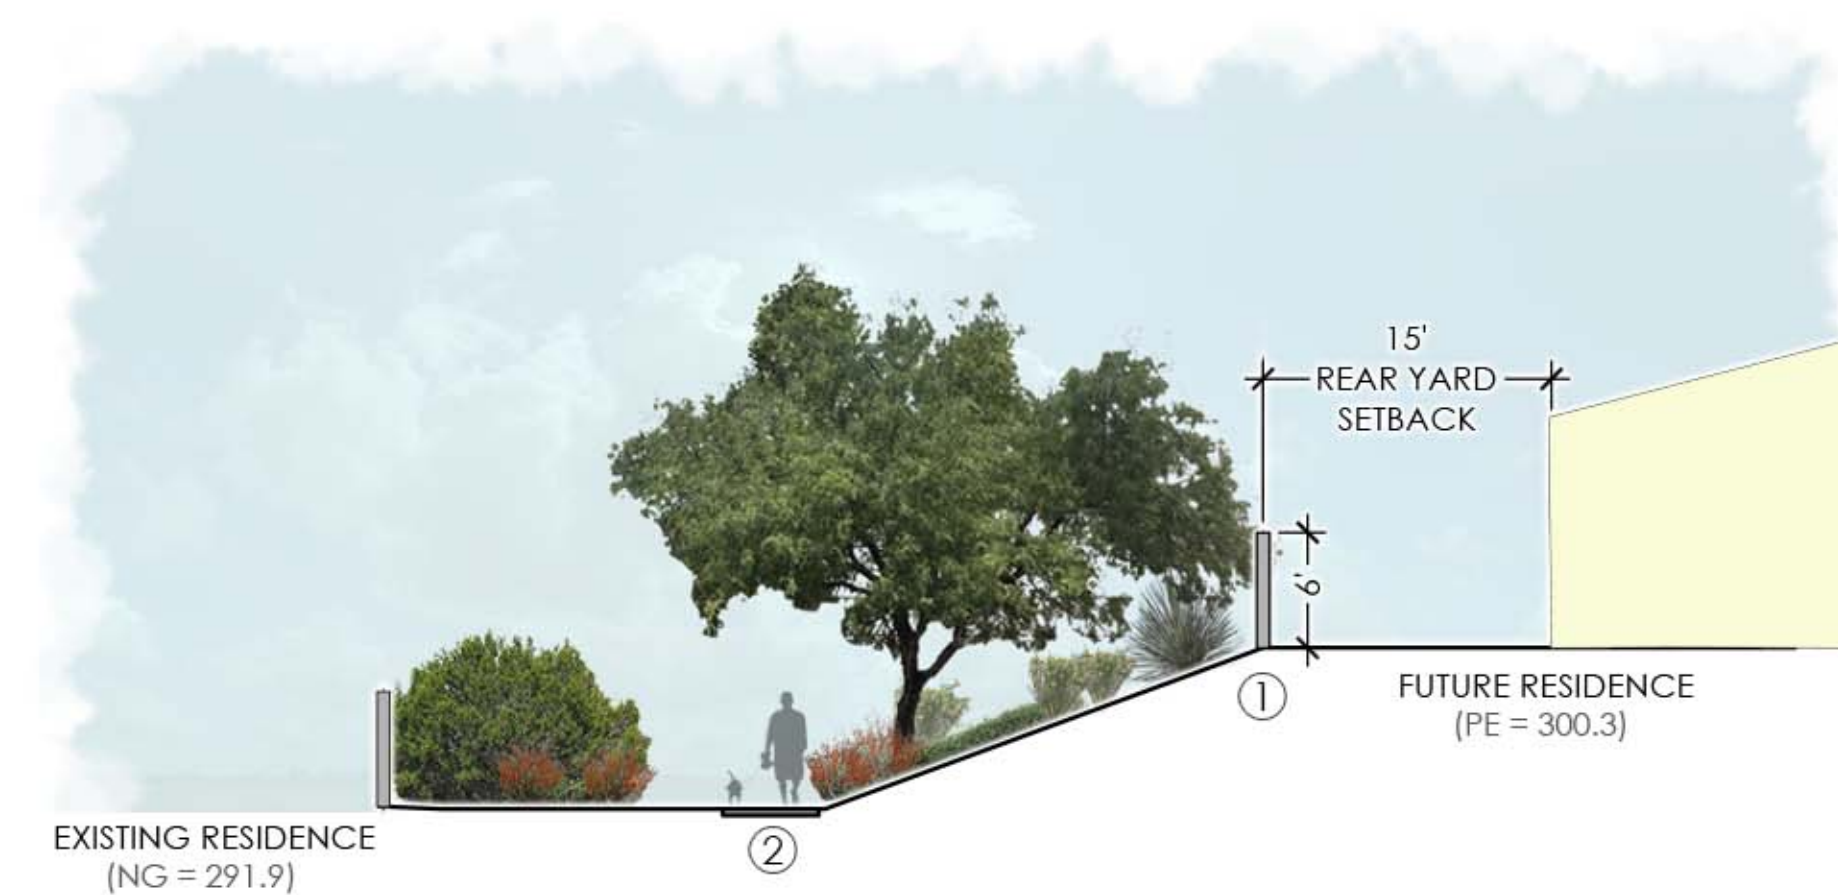


Cross-Section C-C

① Property Wall
② Proposed 5' Meandering Trail

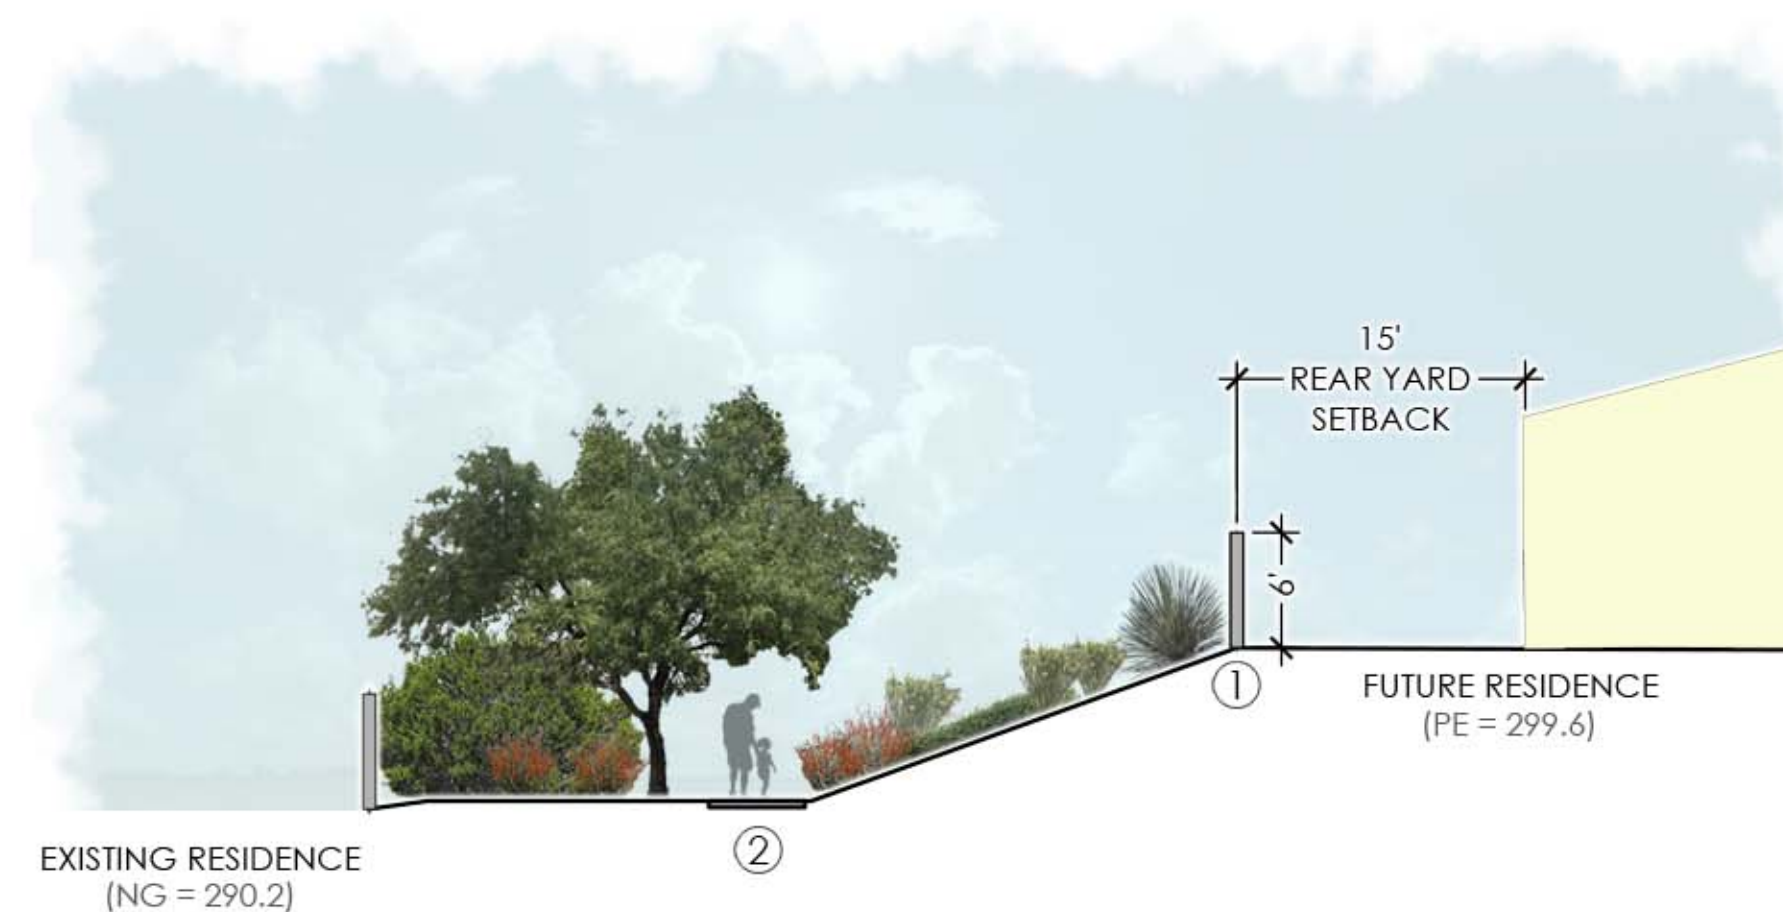


Cross-Section D-D

① Property Wall
② Proposed 5' Meandering Trail

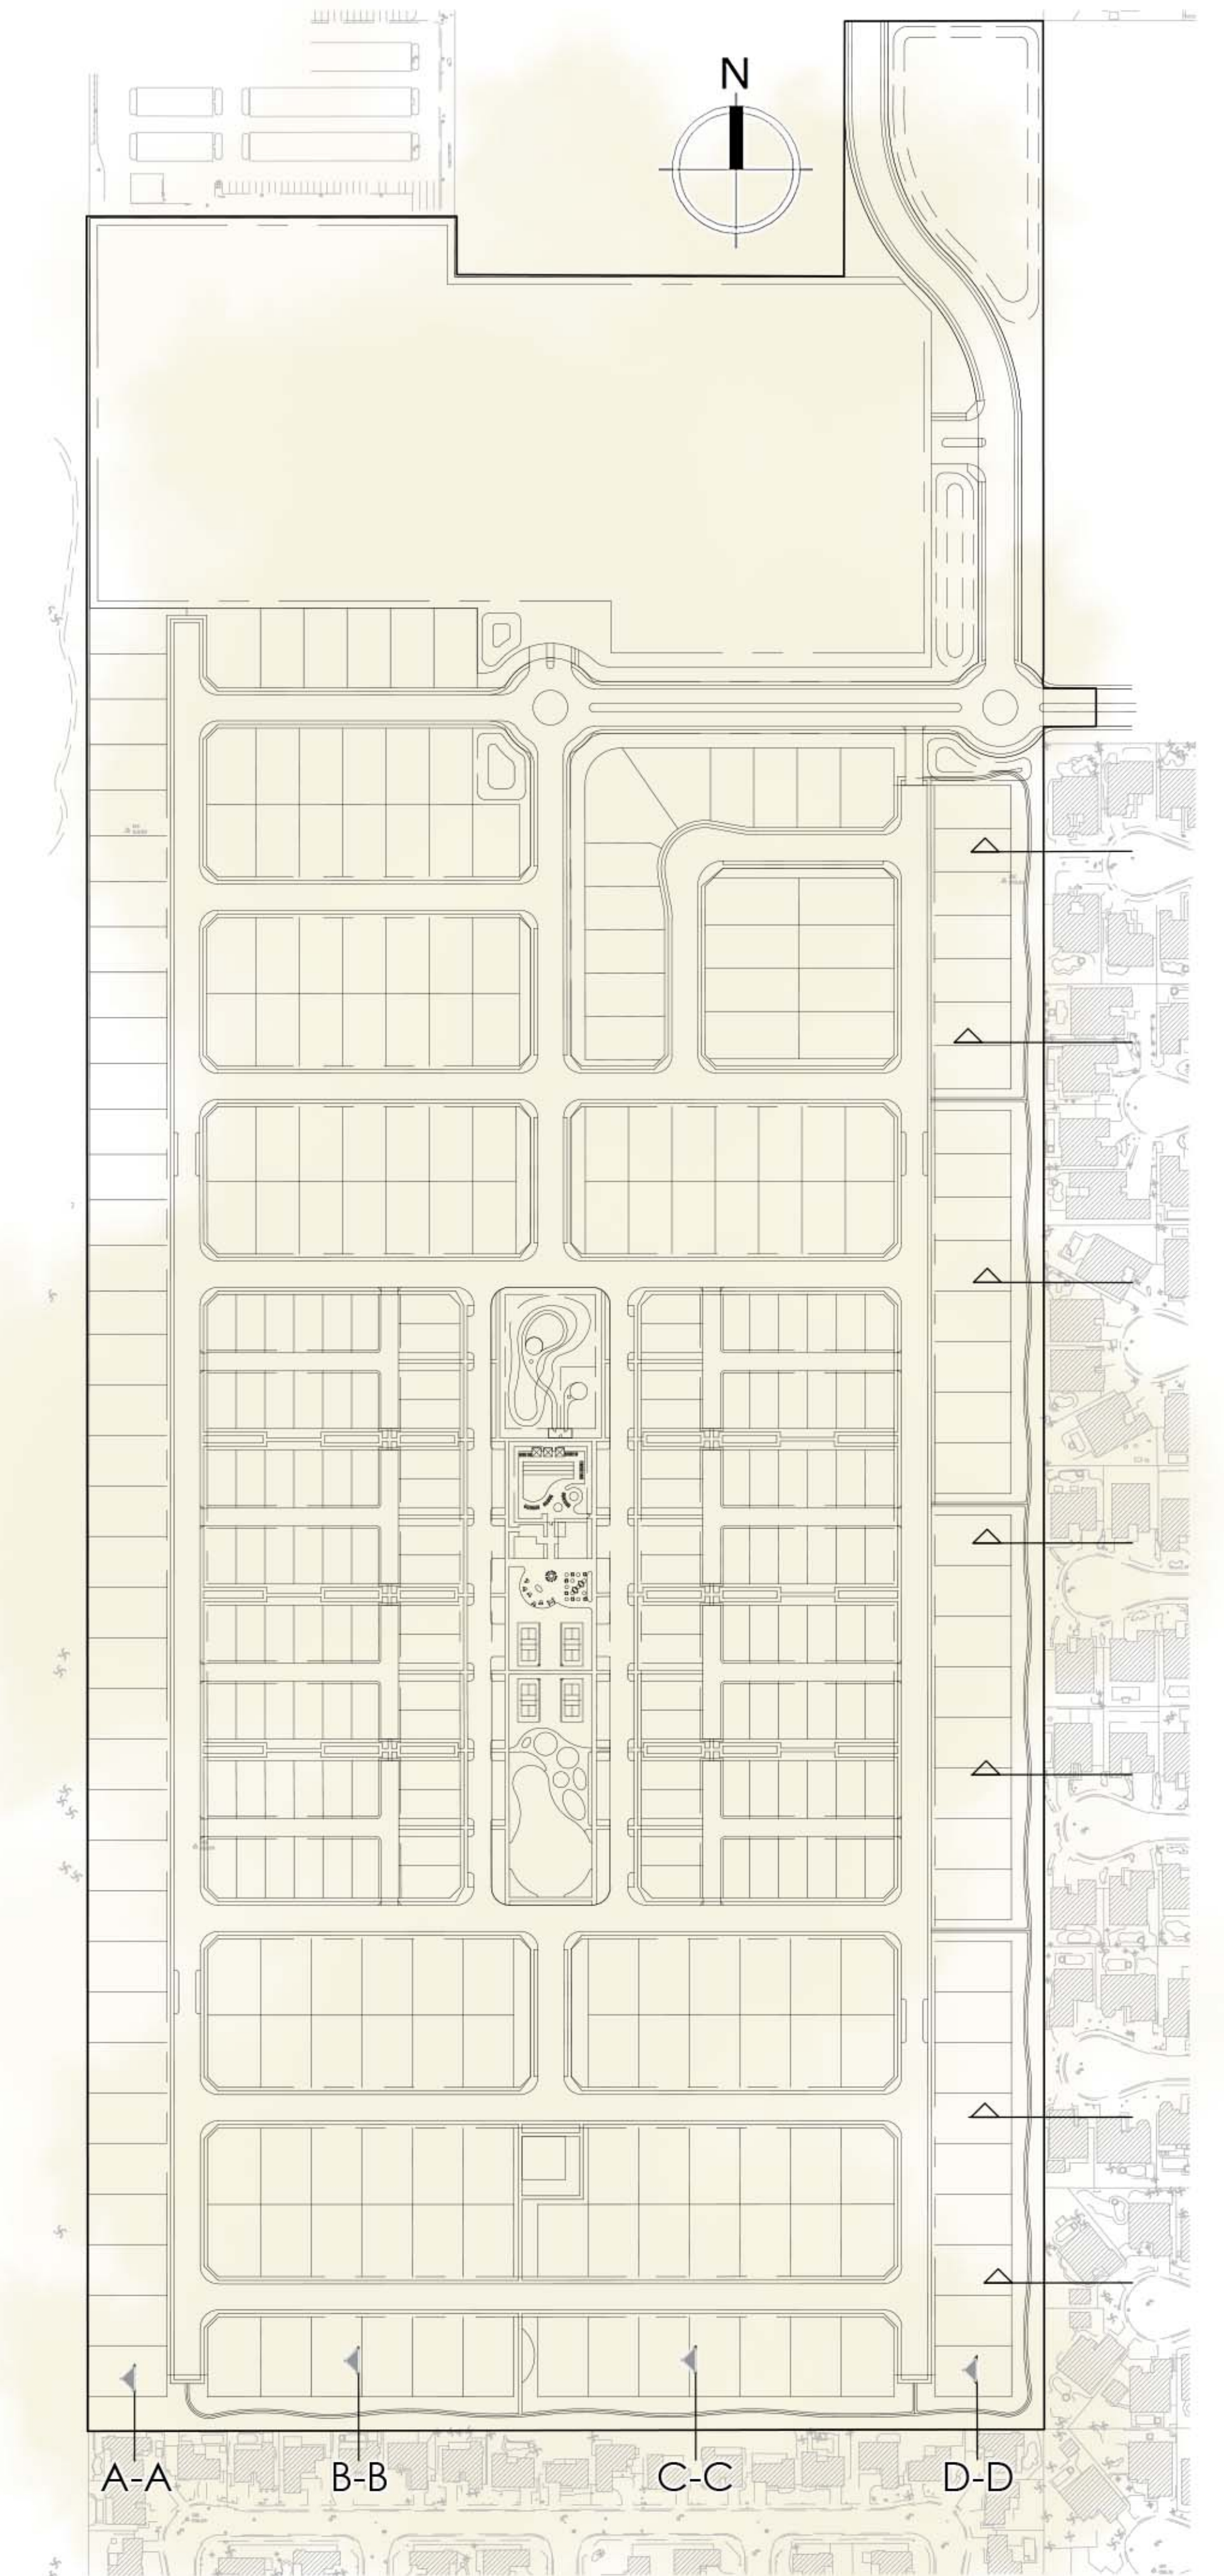

NOTE:
Meandering trail is shown in location for general illustration purposes.
No sidewalk is to be placed within slope condition.
Reference civil final grading plan for location.

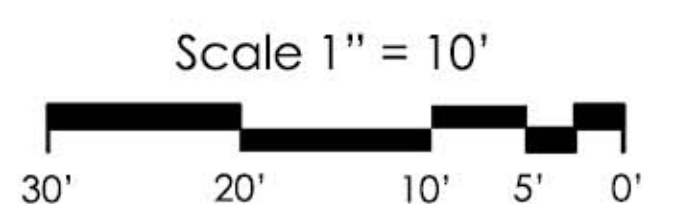

The Refuge | Perimeter Buffer Sections - South

Revised: August 19, 2022









L-5.04




MSA CONSULTING, INC.

Landscape Architecture • Civil Engineering • Land Surveying
Planning • Environmental Services • Dry Utility Coordination • GIS

34200 Bob Hope Drive Rancho Mirage, CA 92270 | 760.320.9811 | MSAConsultingInc.com

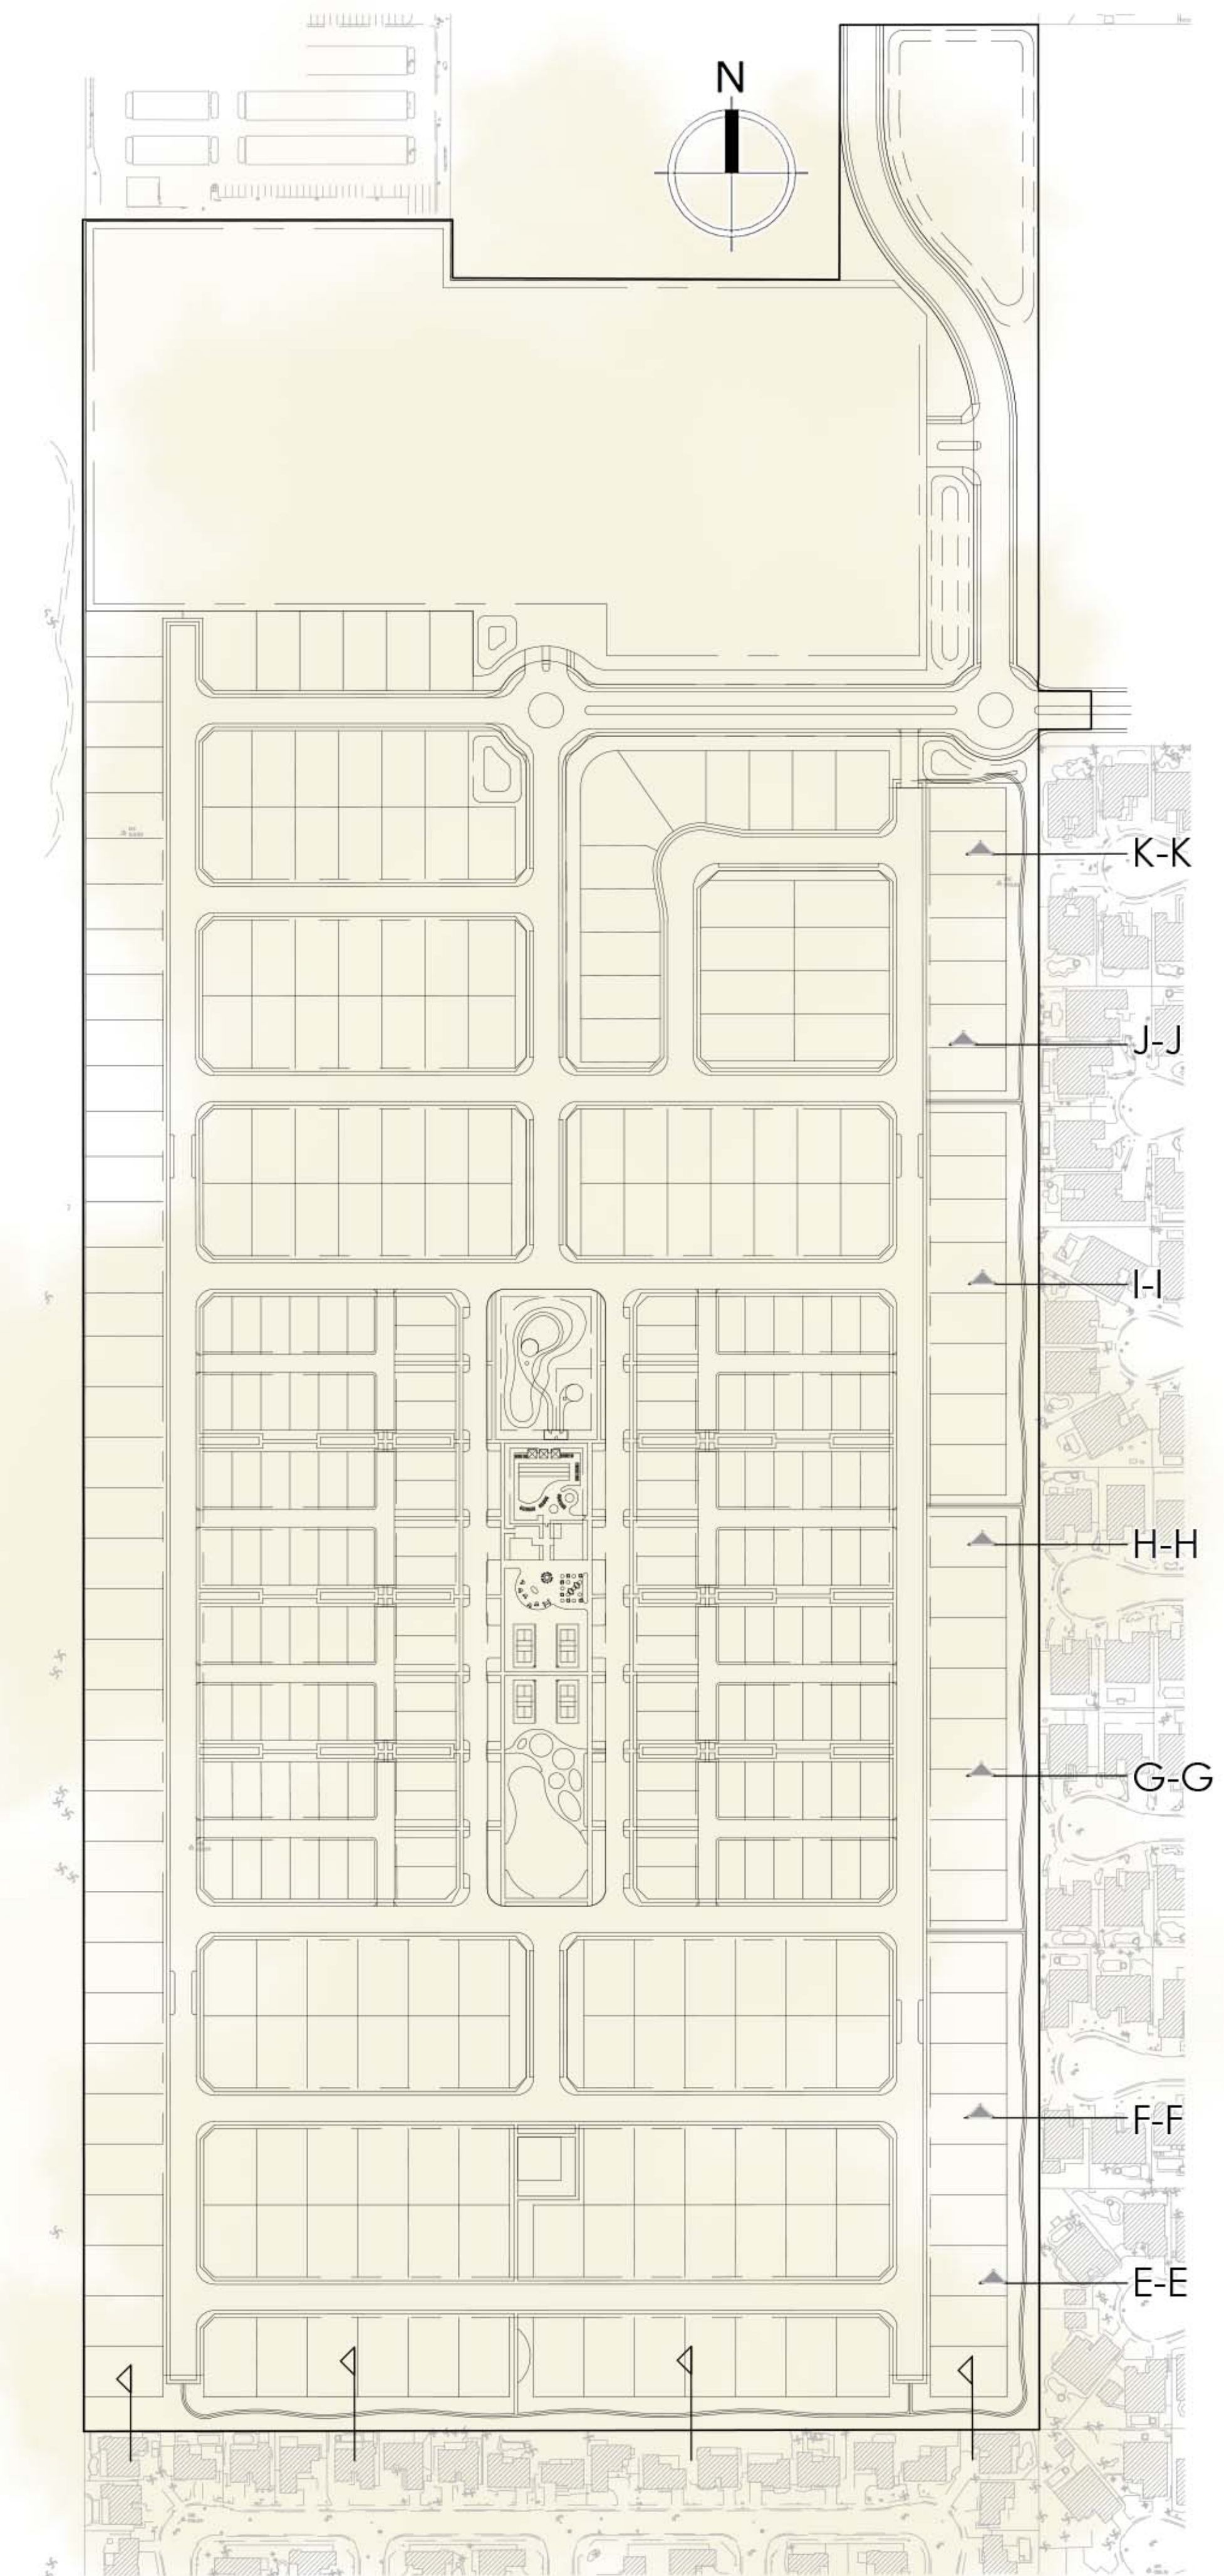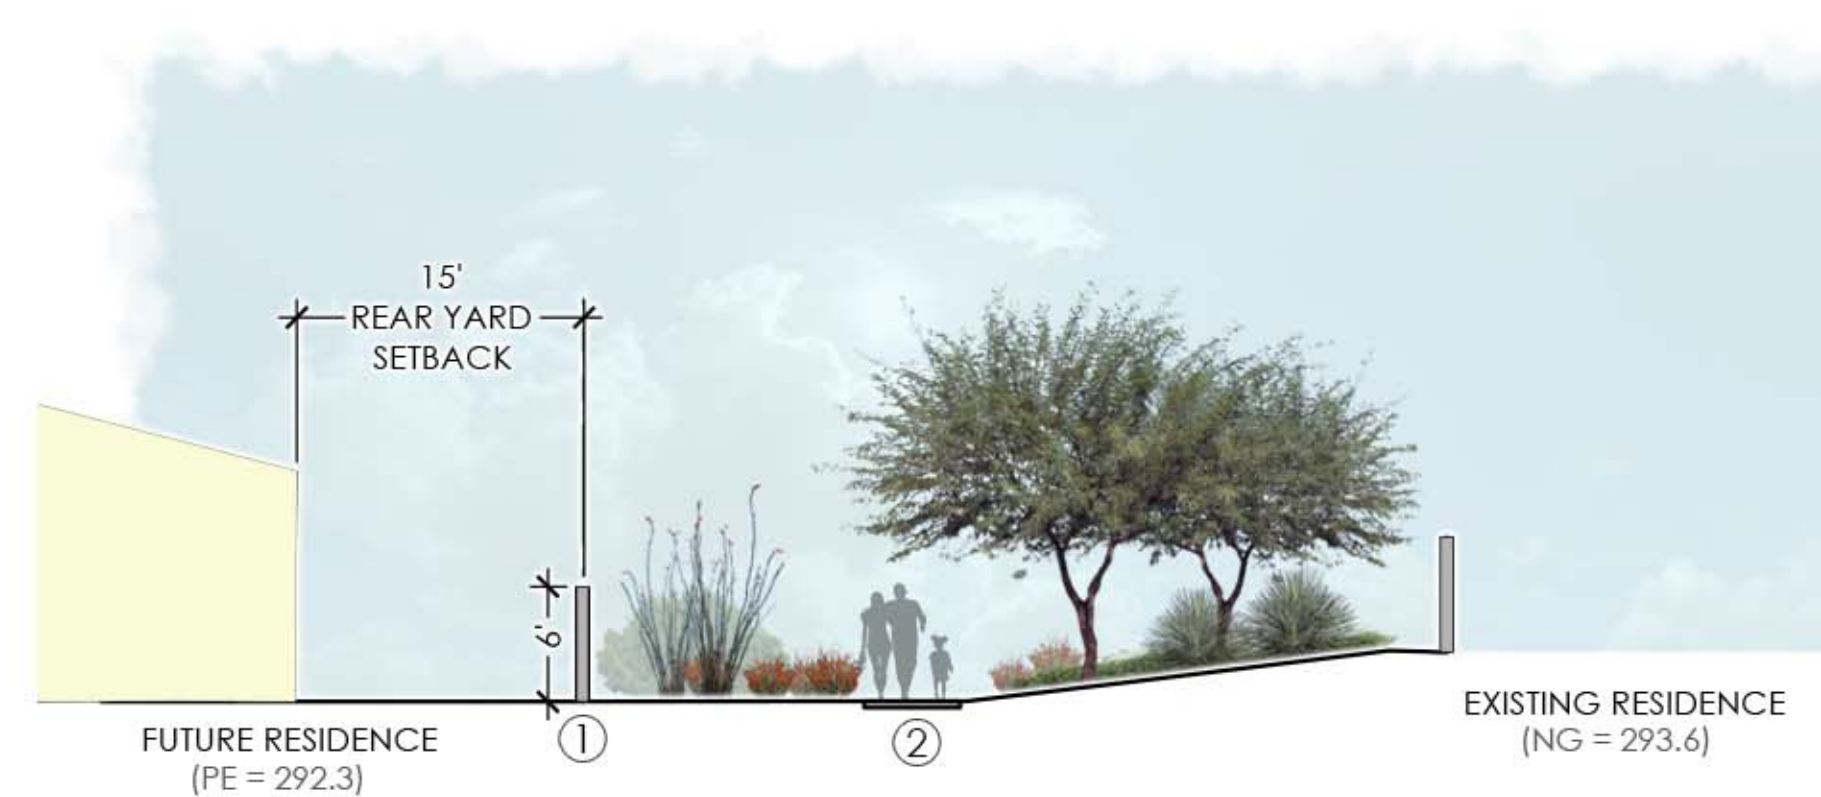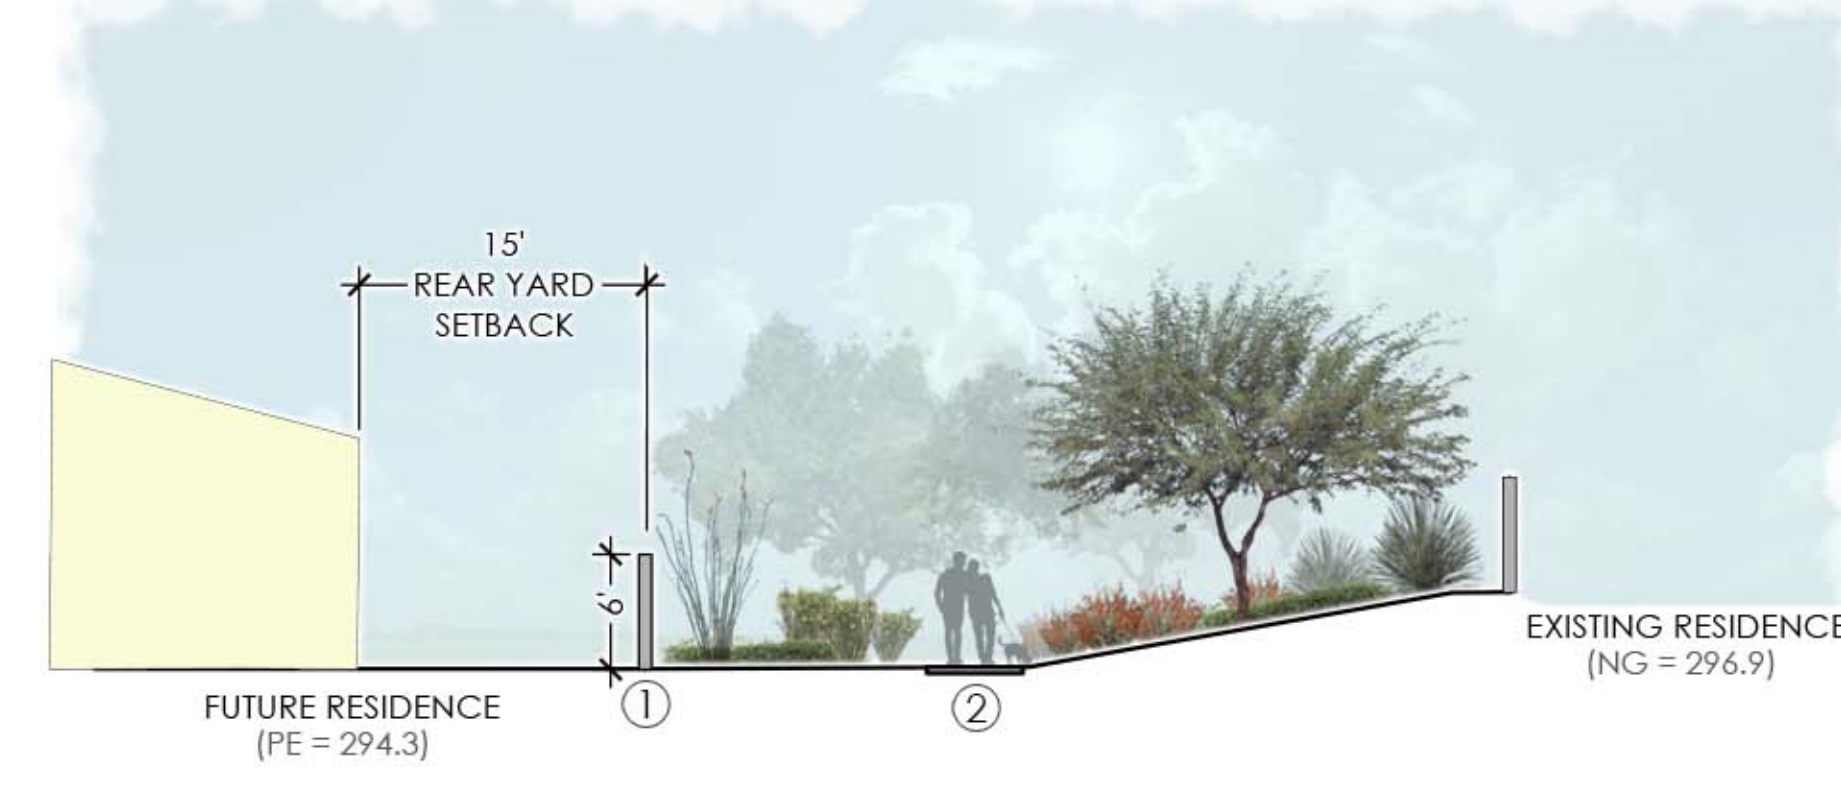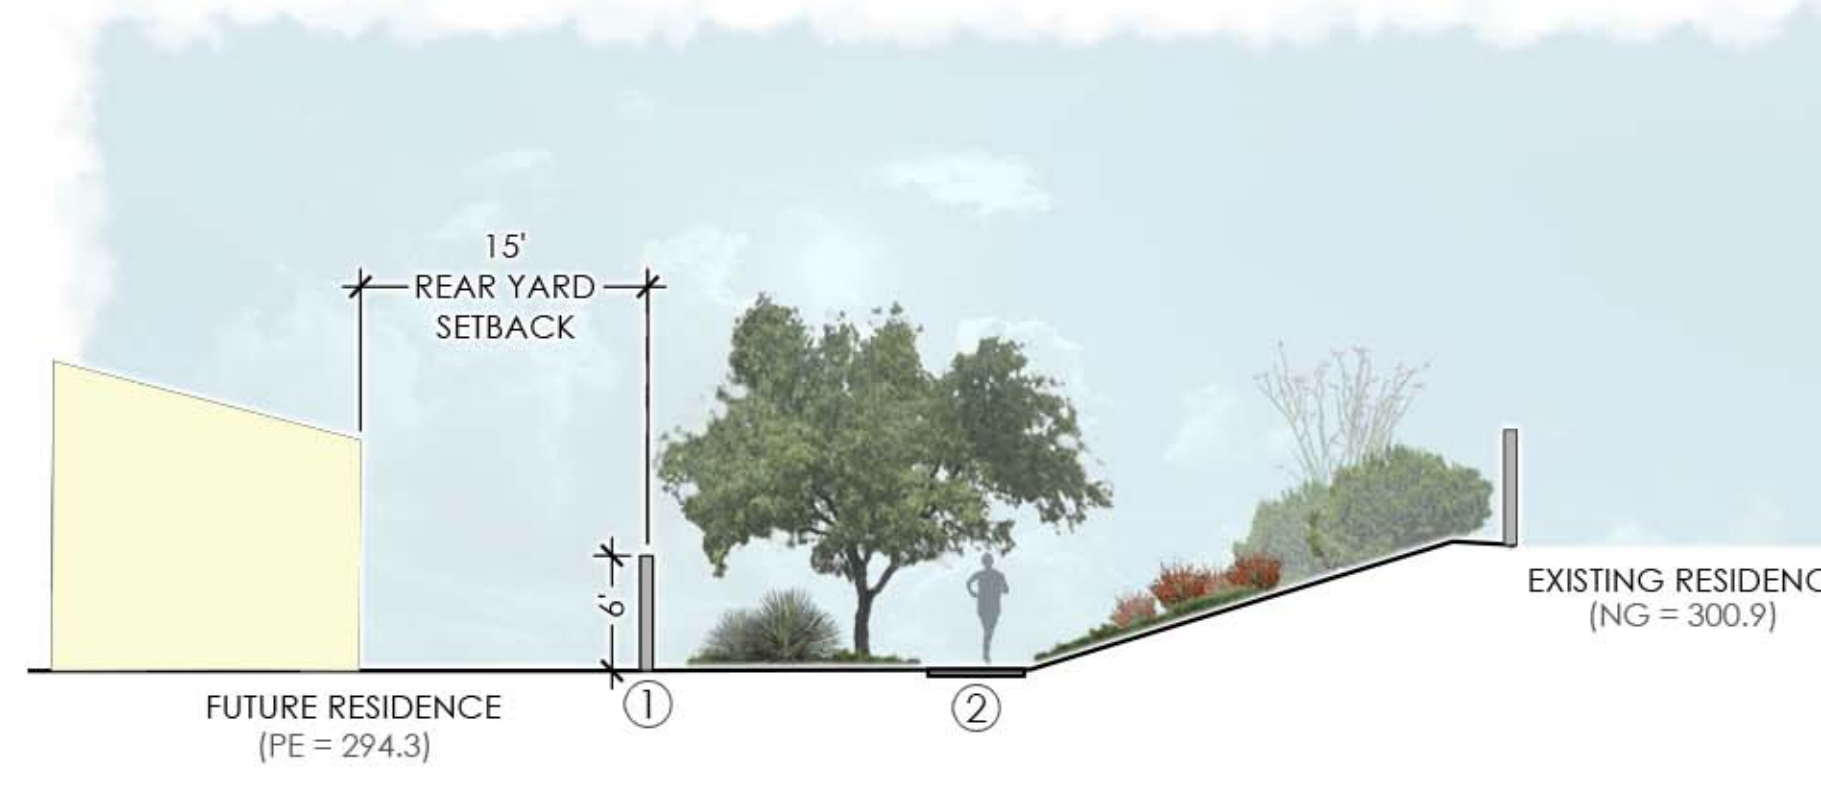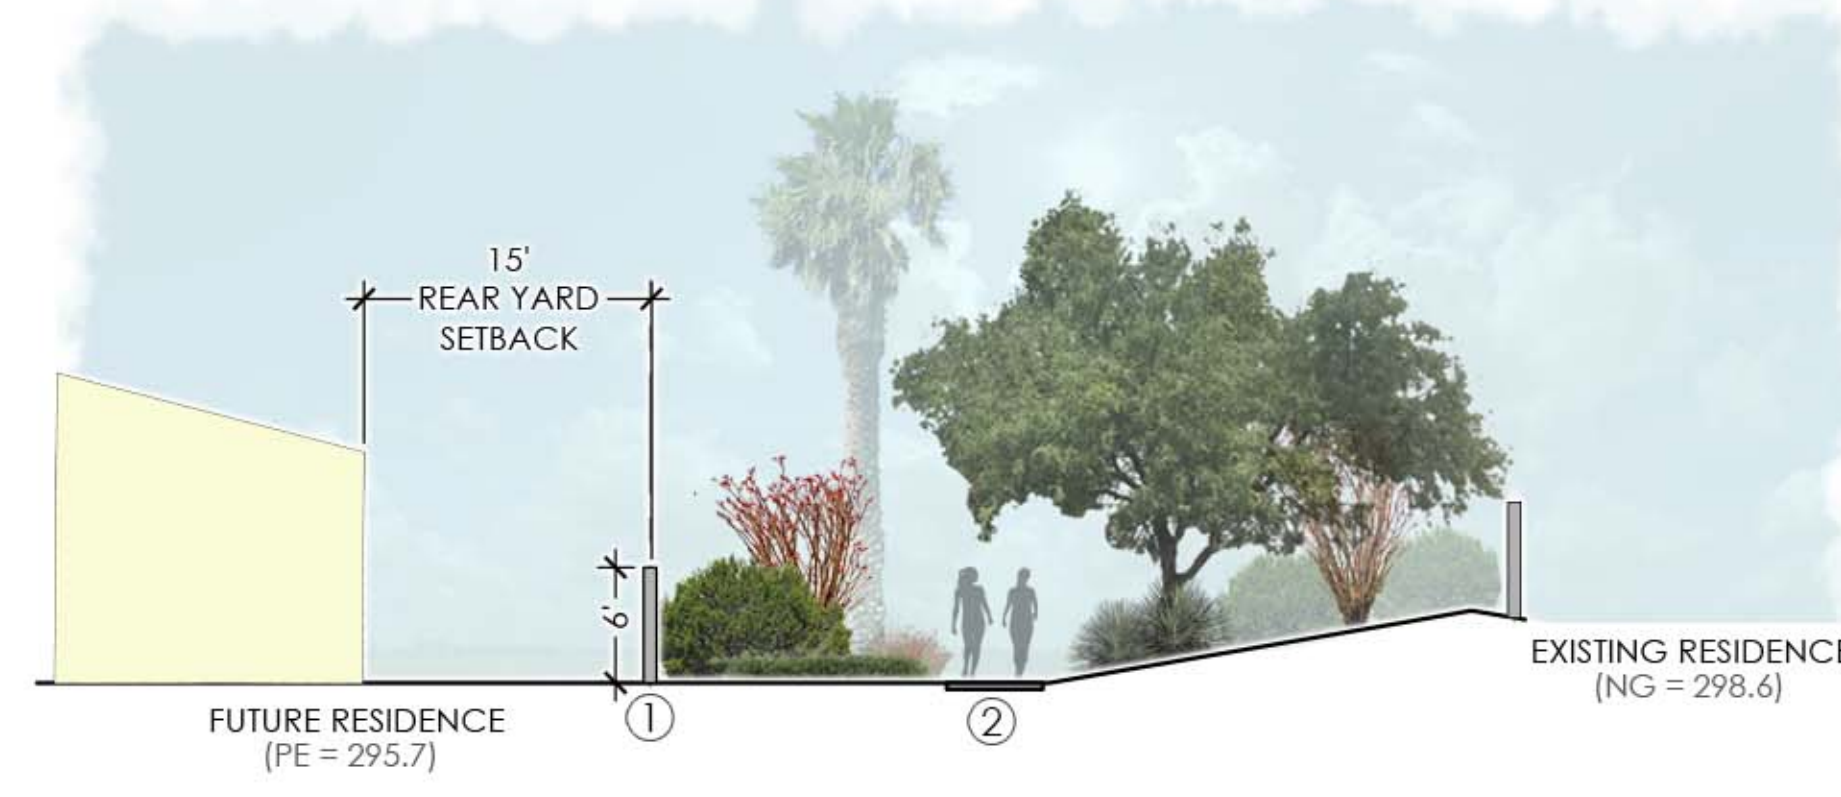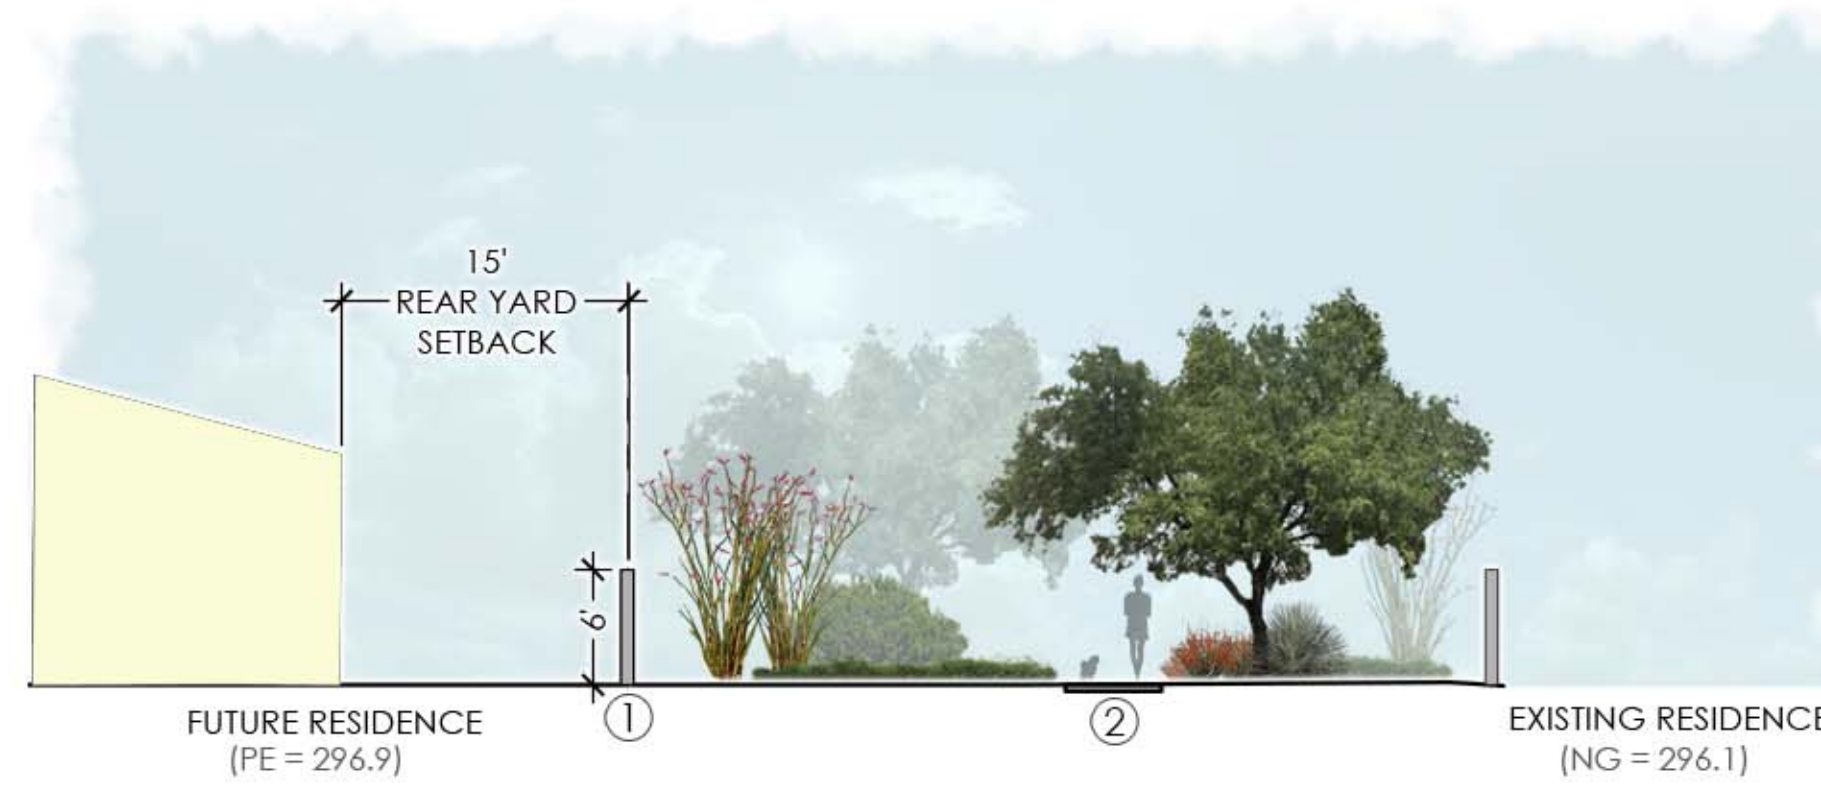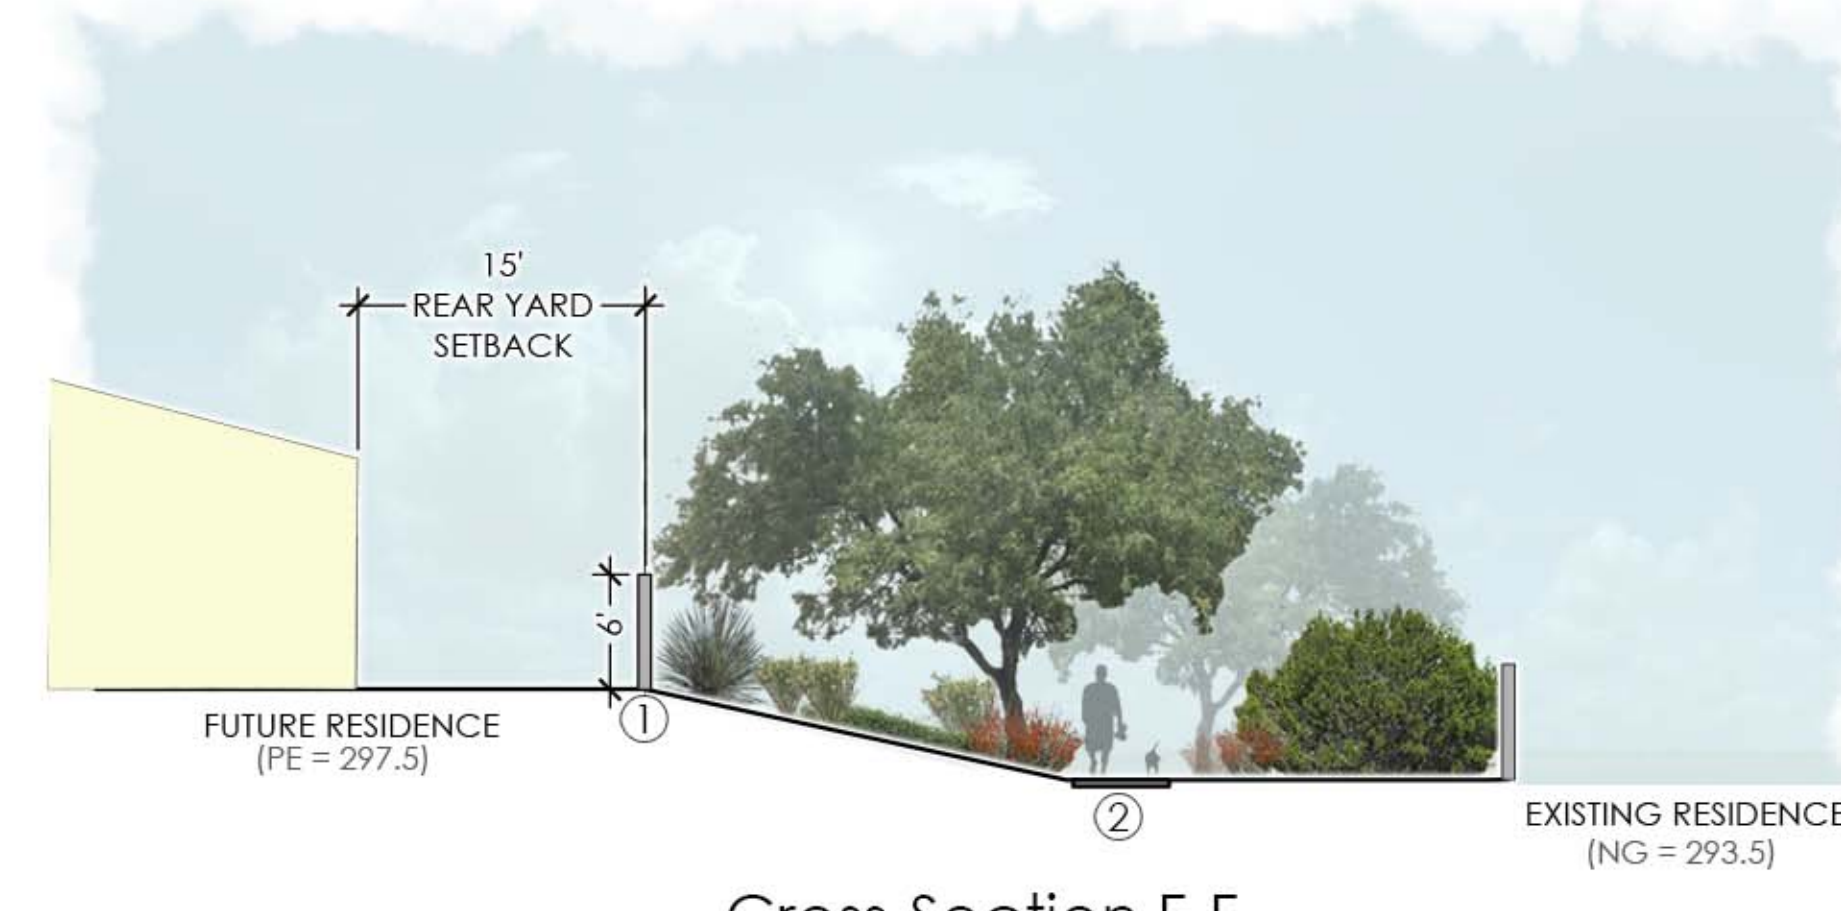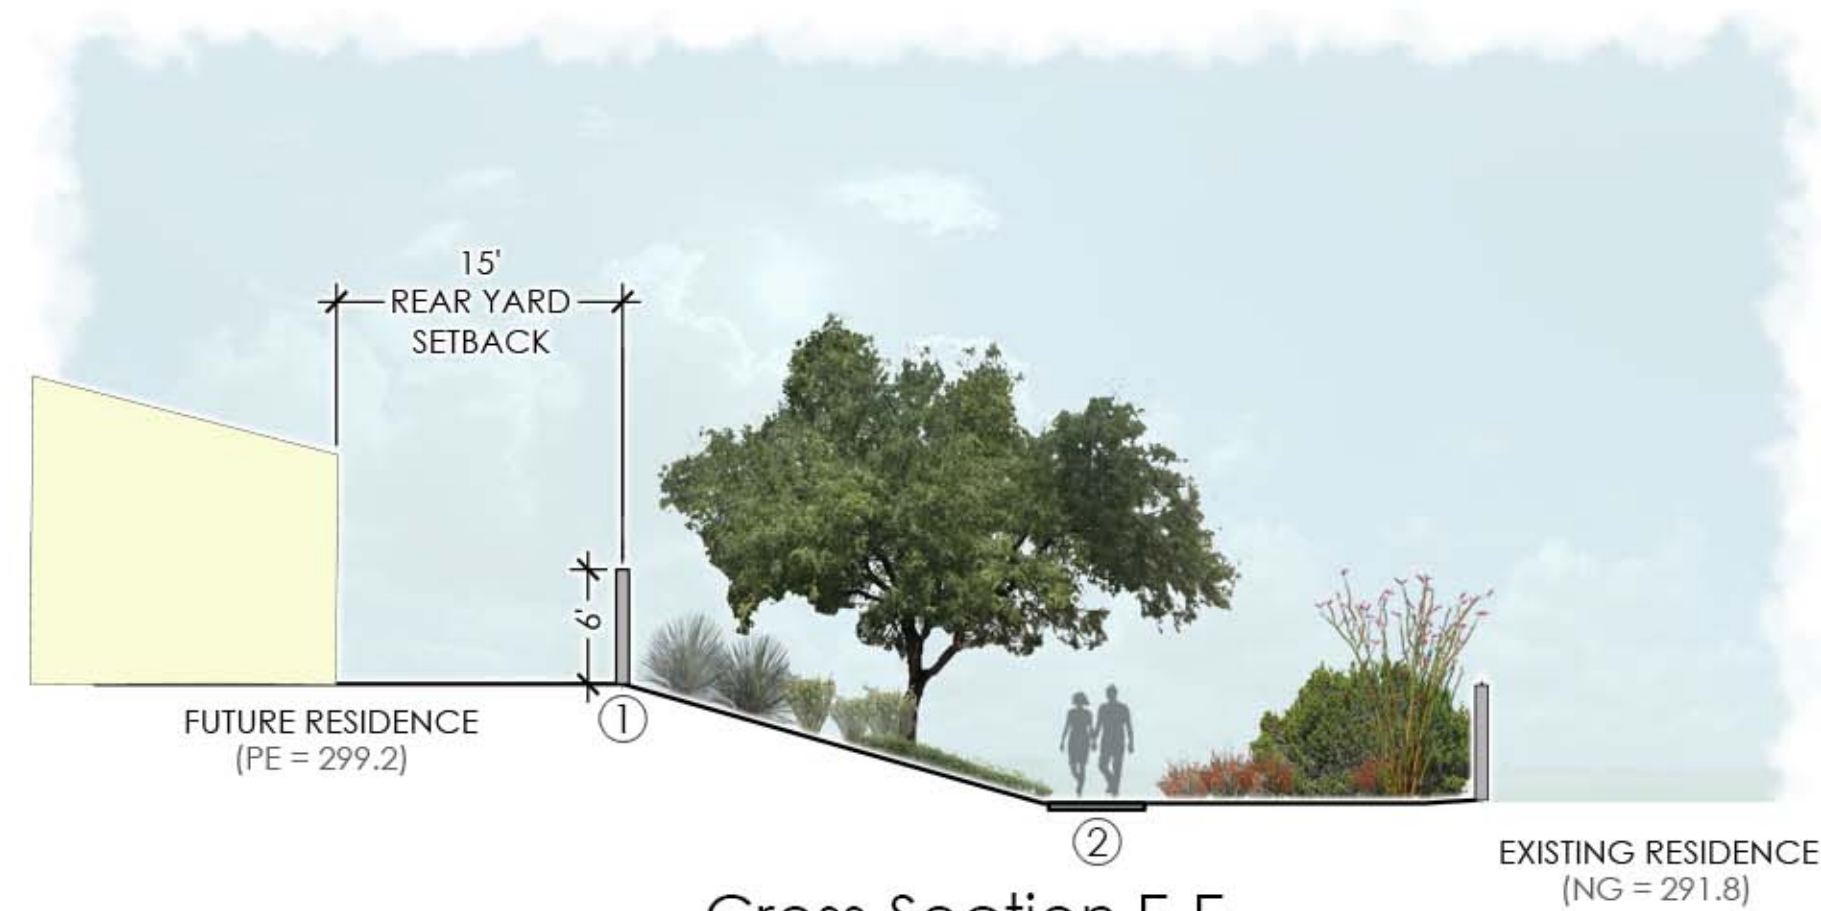

NOTE:
Meandering trail is shown in location for general illustration purposes.
No sidewalk is to be placed within slope condition.
Reference civil final grading plan for location.

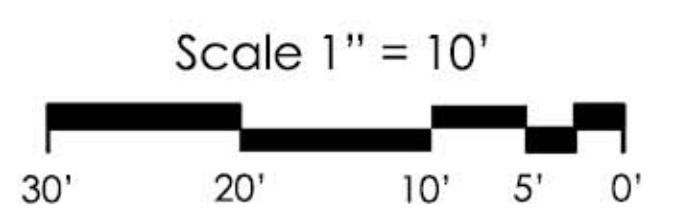

The Refuge | Perimeter Buffer Sections - East

Revised: August 19, 2022

L-5.05



MSA CONSULTING, INC.

Landscape Architecture • Civil Engineering • Land Surveying
Planning • Environmental Services • Dry Utility Coordination • GIS

34200 Bob Hope Drive Rancho Mirage, CA 92270 | 760.320.9811 | MSAConsultingInc.com