
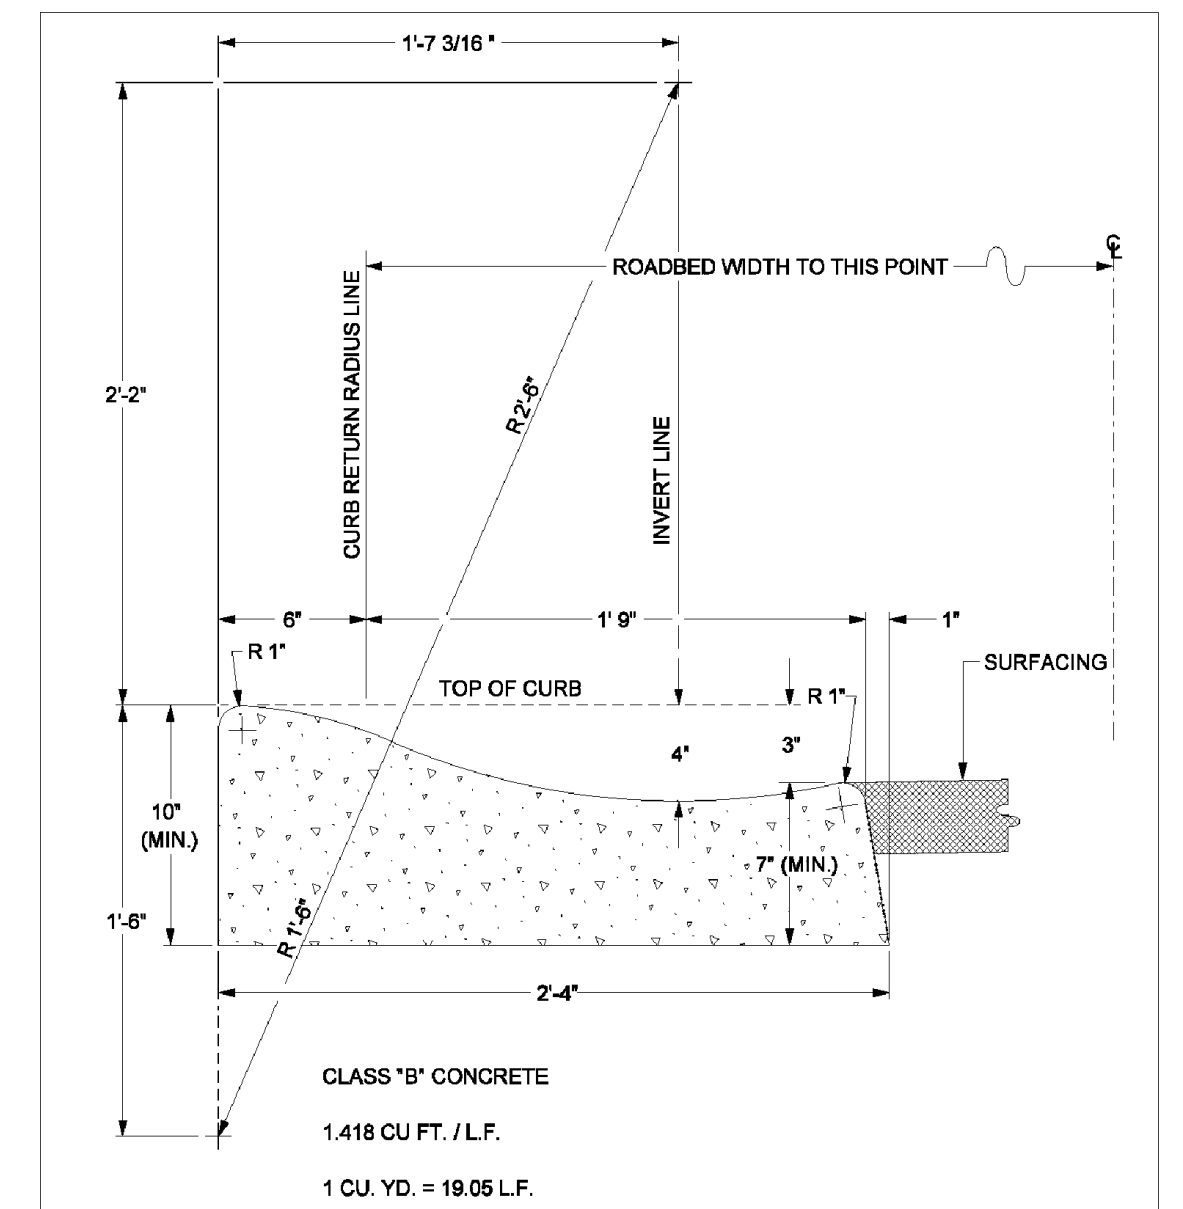


MATCHLINE SEE SHEET 6

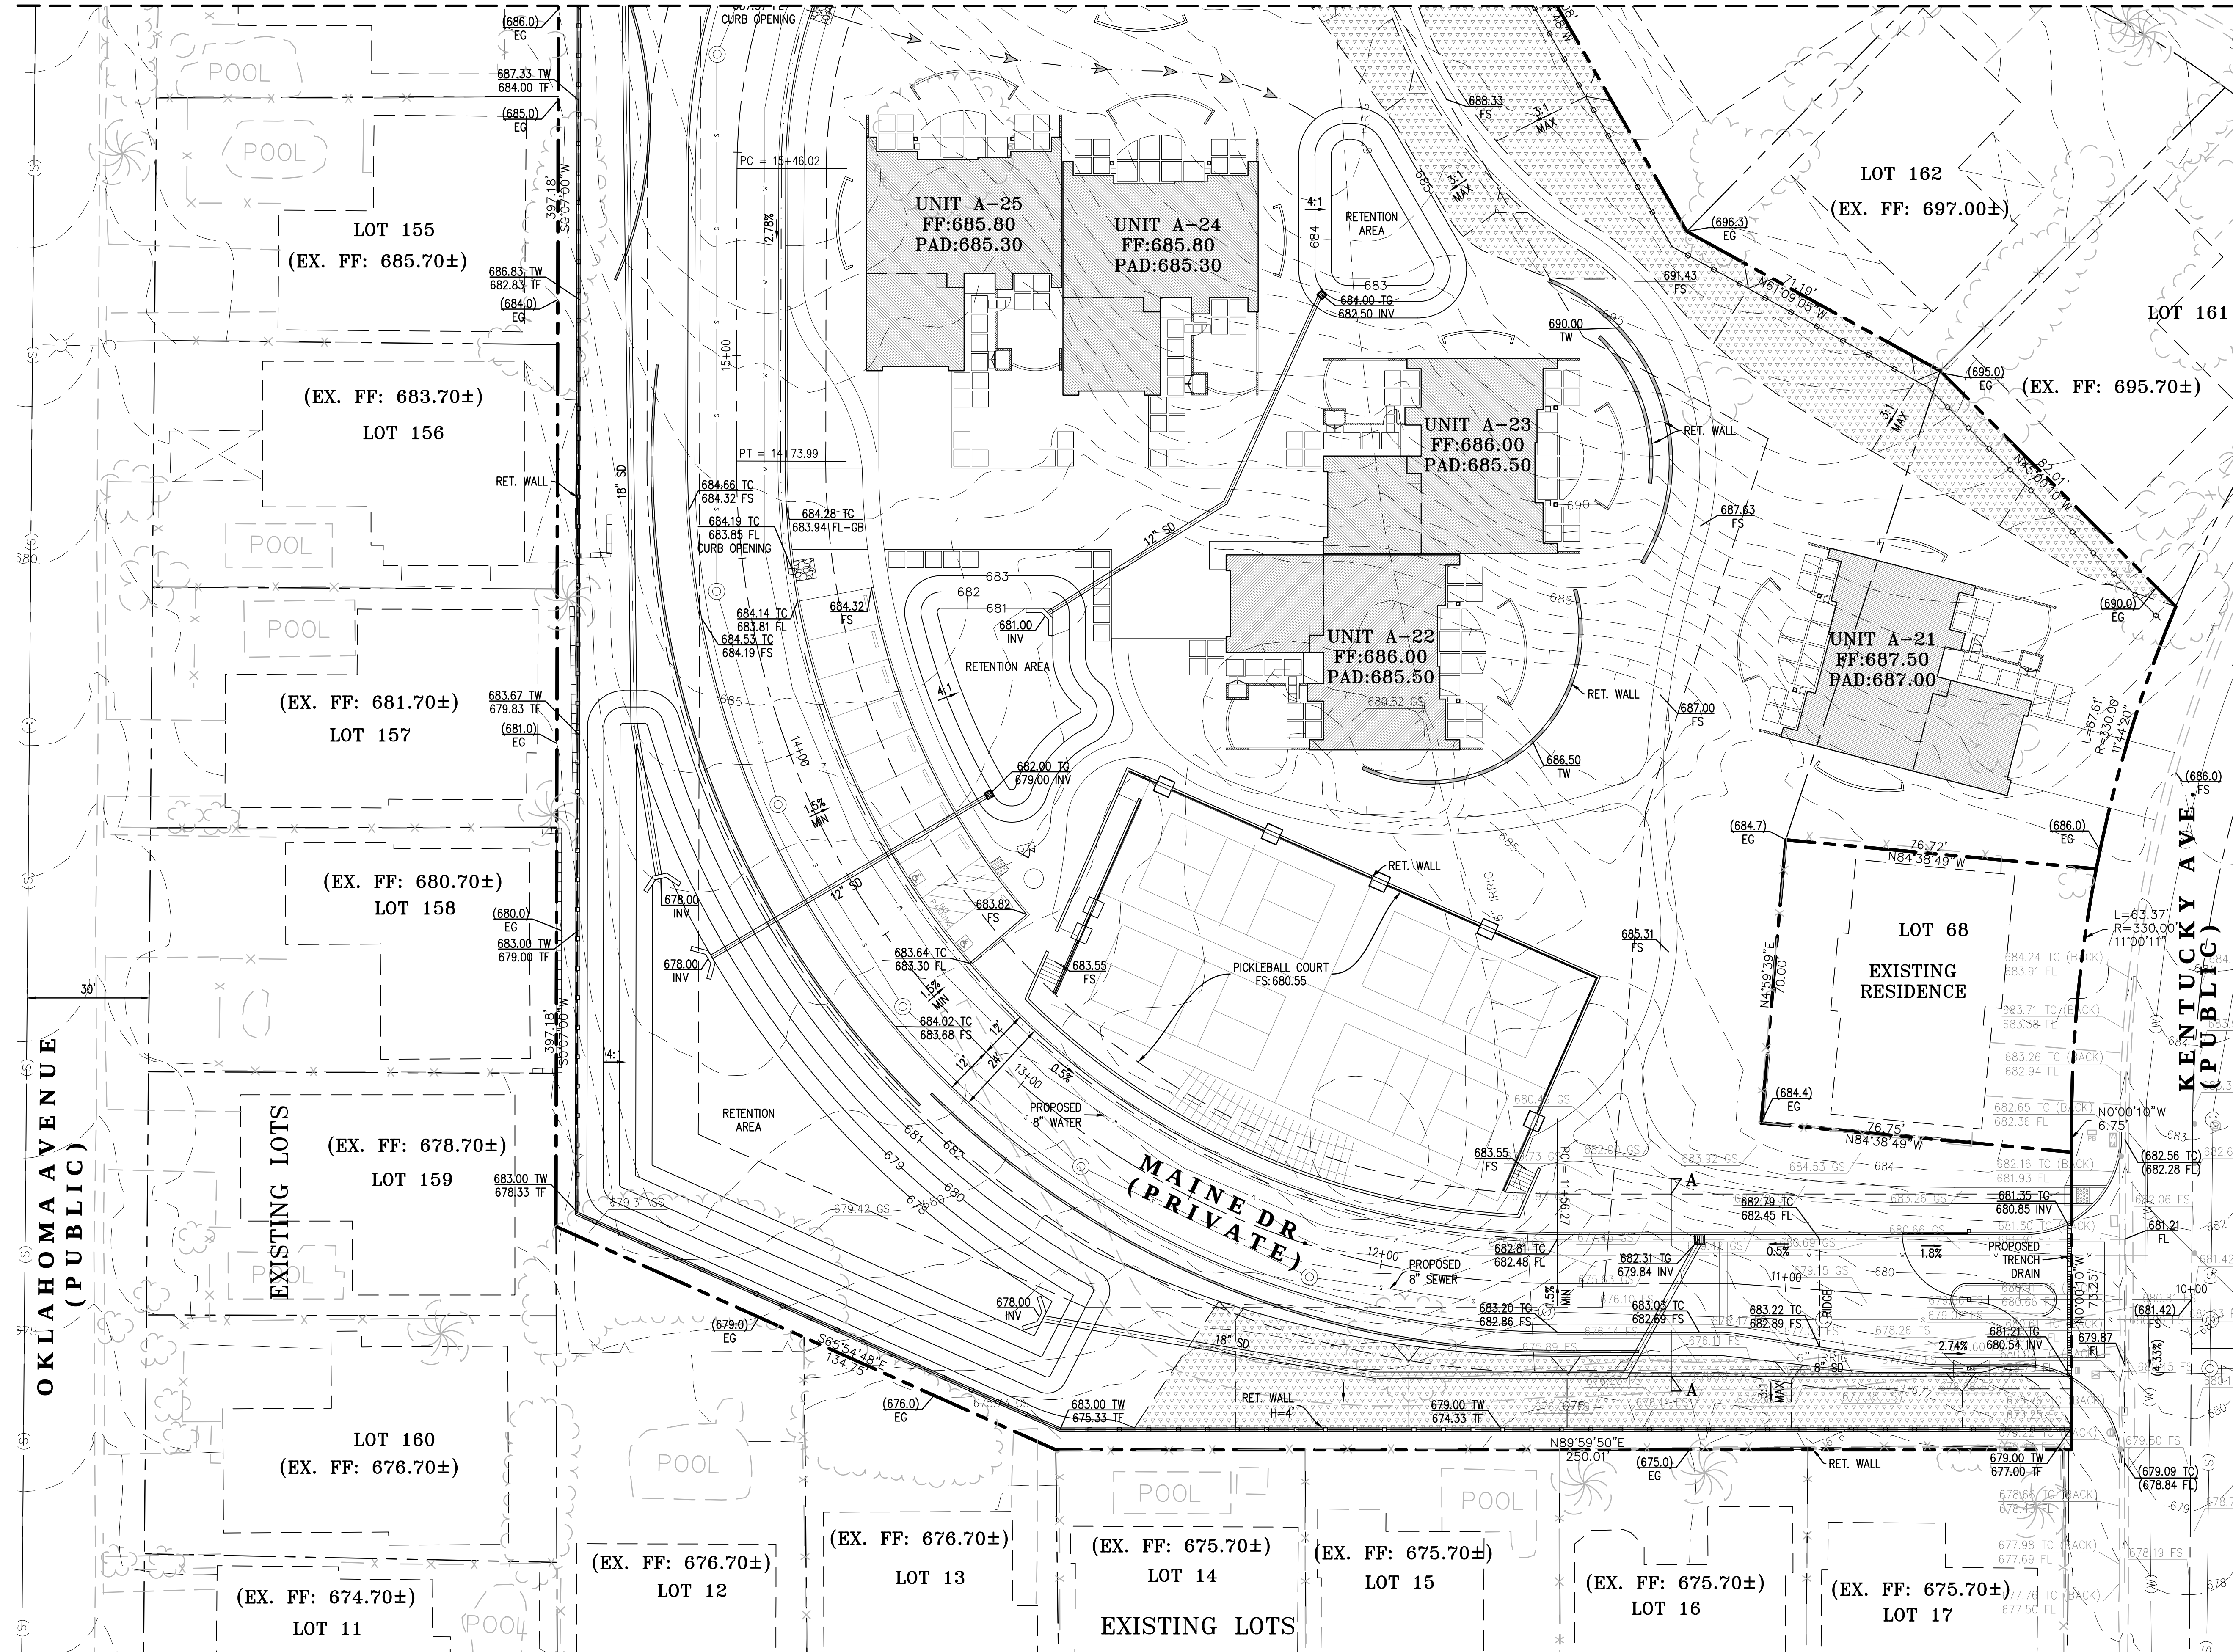

APPROVED BY:

DATE: 05/07/07

DIRECTOR OF TRANSPORTATION


GEORGE A. JOHNSON, RCE 42308

COUNTY OF RIVERSIDE

TYPE "C" CURB

REVISIONS	REV.	BY:	APRD	DATE	REV. BY:	APRD	DATE
2-71, 3-82	1				4		
2-80, 11-04	2				5		

STANDARD NO. 202

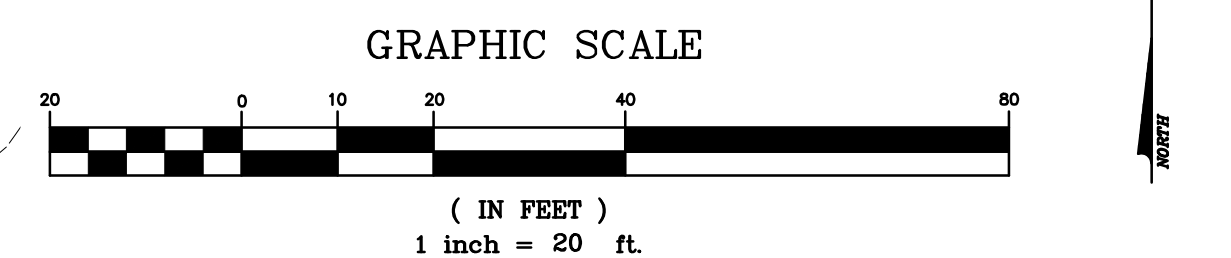

DIAL BEFORE YOU DIG

TWO WORKING DAYS BEFORE YOU DIG

TOLL FREE 1-800-227-2600

A PUBLIC SERVICE BY UNDERGROUND SERVICE ALERT


BENCH MARK:
ELEVATIONS AS SHOWN HEREON ARE IN TERMS OF THE NORTH AMERICAN VERTICAL DATUM OF 19
BASED LOCALLY UPON THE FOLLOWING CITY OF LA QUINTA BENCH (PLUS 500'). BENCH MARKS:

NAME	NAD 83 ELV. (FT)	ACCURACY
235	528.789	
330	508.177	
440	492.884	

BASIS OF BEARINGS:
BEARINGS SHOWN HEREON ARE BASED UPON THE CENTERLINE OF TENNESSEE
RIVER SHOWN AS NORTH 60°05'57" EAST PER MAP OF TRACT NO. 2283
FILED IN BOOK 42 PAGES 82 THROUGH 89 INCLUSIVE OF MAPS, IN THE
OFFICE OF THE COUNTY RECORDER OF RIVERSIDE COUNTY CALIFORNIA.

[illegible]


	CITY
APPR.	DATE

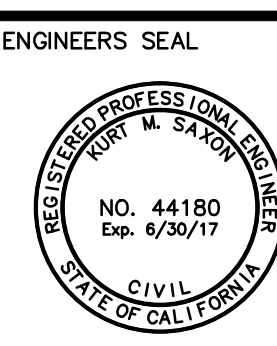

		PREPARED BY:	
saxon engineering			
SAXON ENGINEERING SERVICES, INC.			
2605 TEMPLE HEIGHTS DRIVE, SUITE A, OCEANSIDE, CA 92056			
TEL: 949.366.2180		FAX: 800.653.4193	
PREPARED UNDER THE DIRECT SUPERVISION OF:			
DATE:			
KURT M. SAXON	RCF #44180	EXP.	06/30/17

CITY OF PALM DESERT	
DEPARTMENT OF PUBLIC WORKS	
APPROVED BY:	
BO CHEN, P.E.	DATE
CITY ENGINEER	
R.C.E. 64819, EXP. 6/30/2015	
REVIEWED AND RECOMMENDED BY:	DATE

PLAN CHECKED BY: _____
CIVIL _____
TRAFFIC _____
LANDSCAPE _____

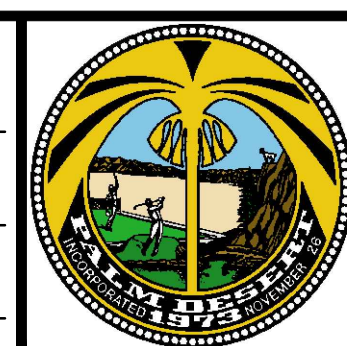

CITY OF PALM DESERT
PRELIMINARY GRADING PLAN
TRACT NO. 37240
PALM DESERT COUNTRY CLUB
77-200 CALIFORNIA DRIVE
PALM DESERT, CA 92211

SHEET 7
OF
SHEETS 7
CITY FILE NUMBER