
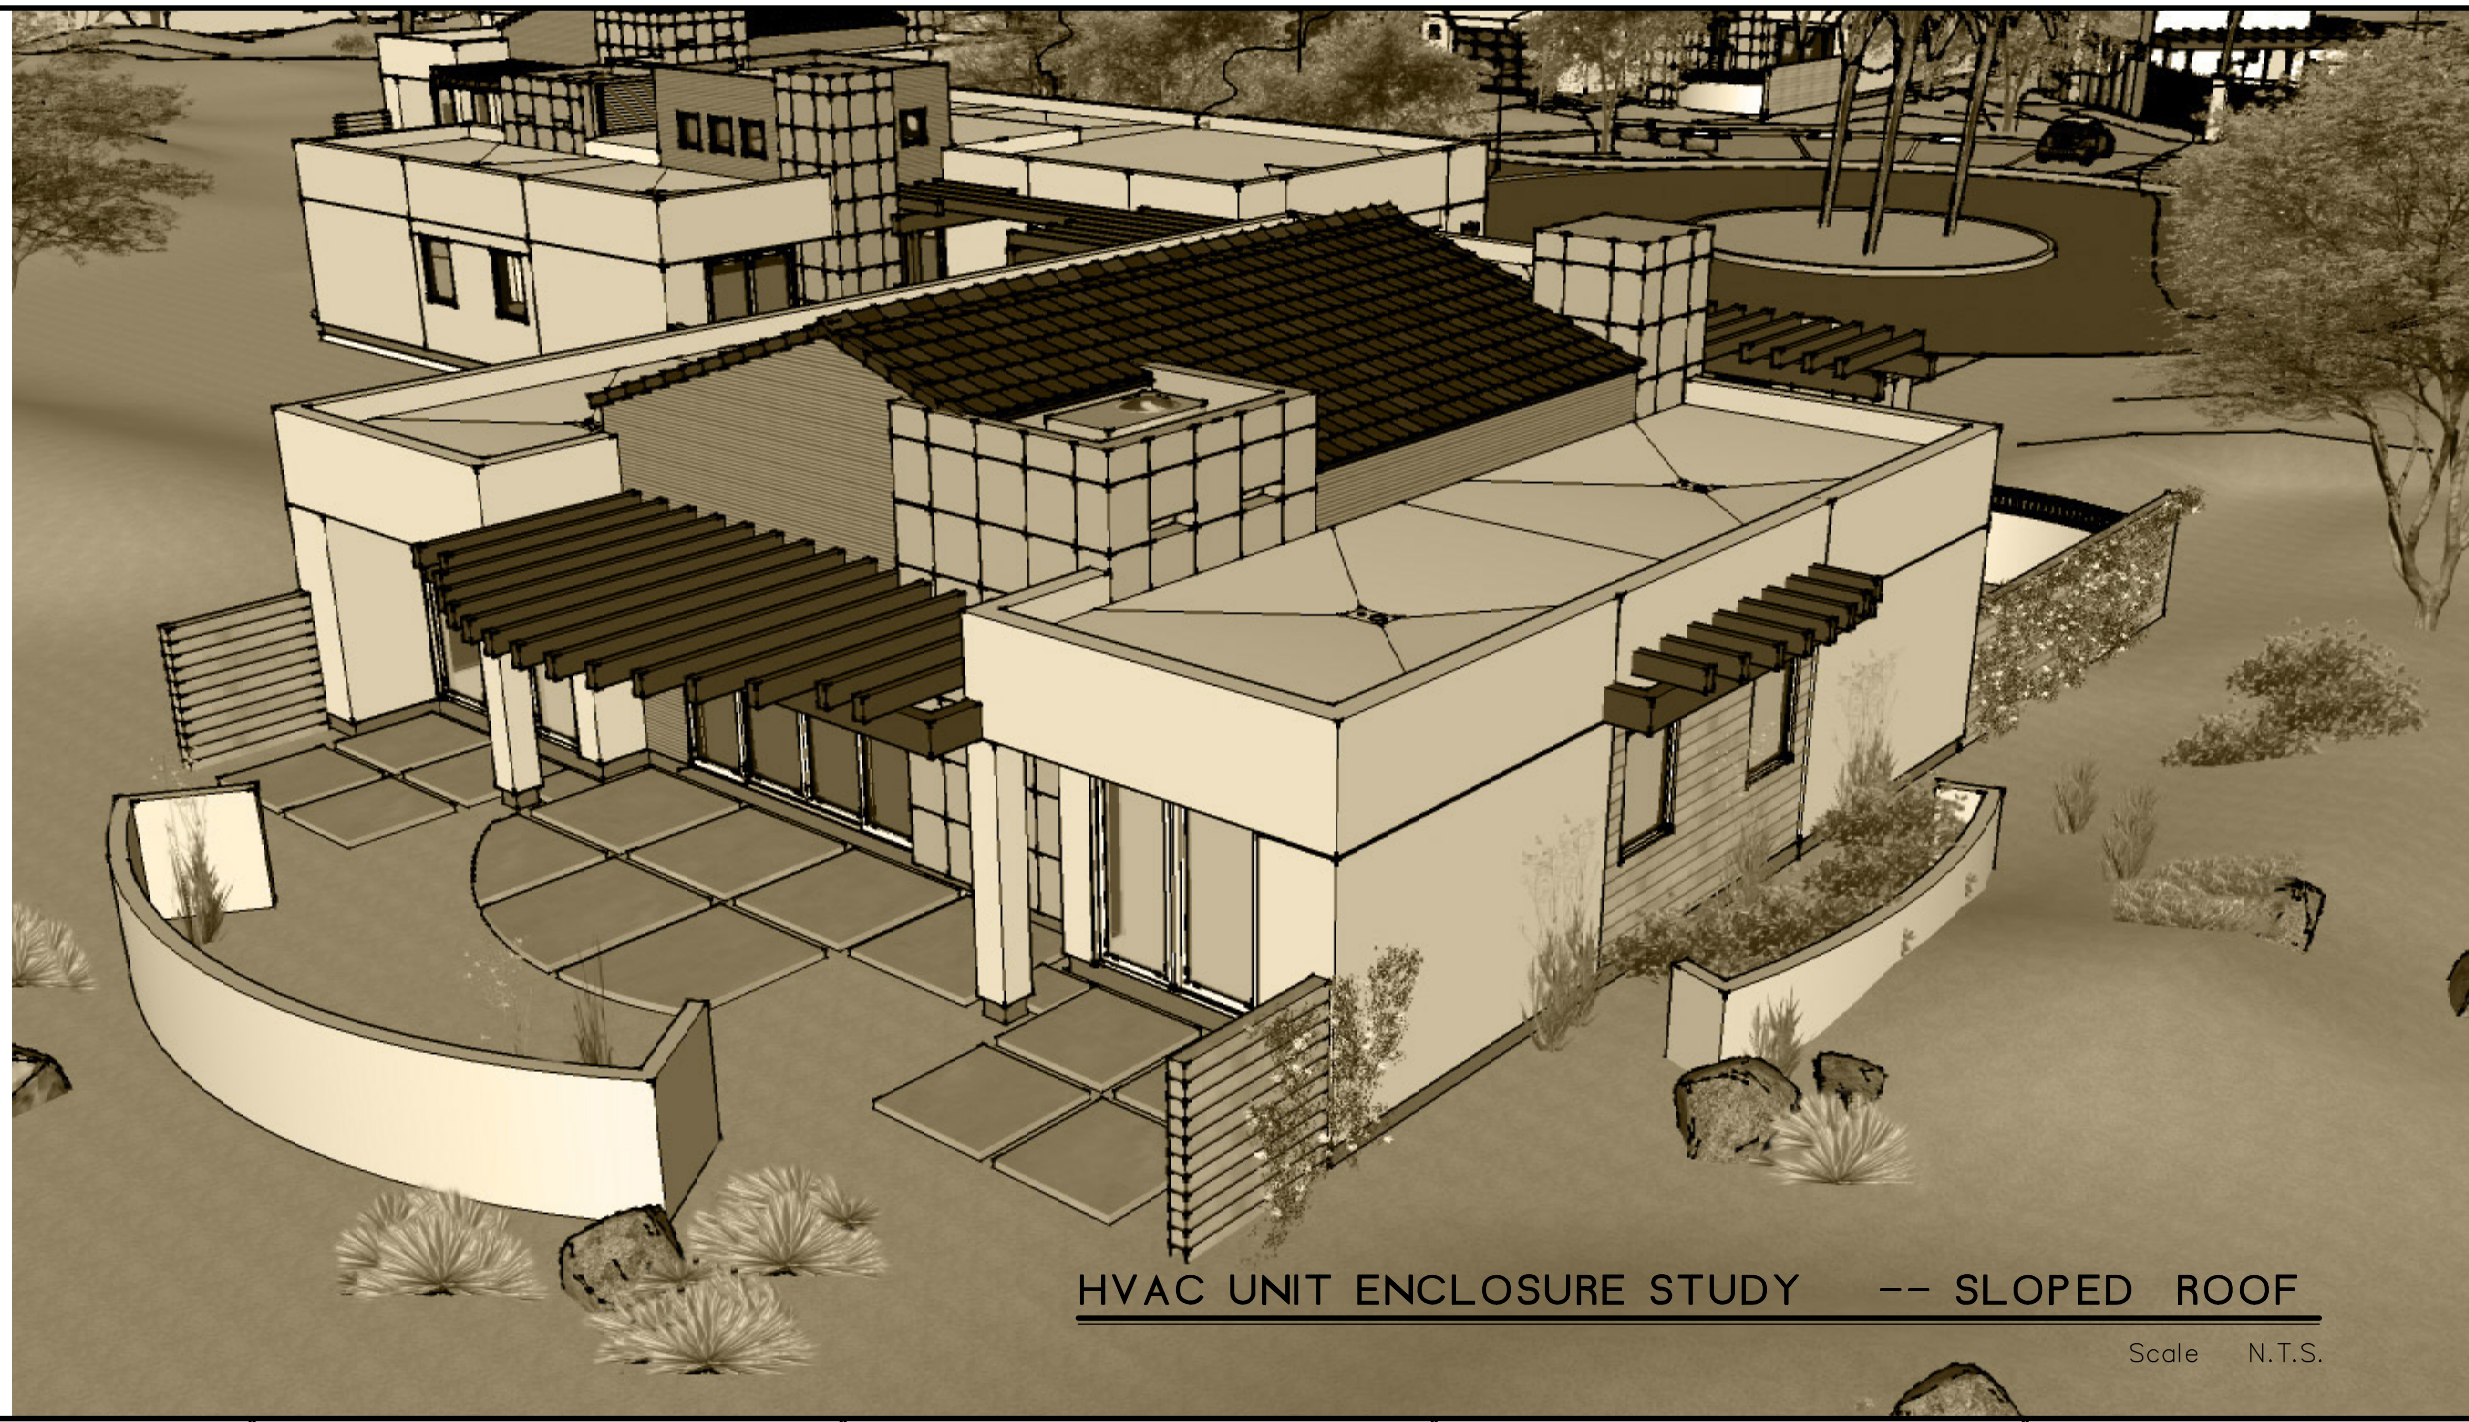
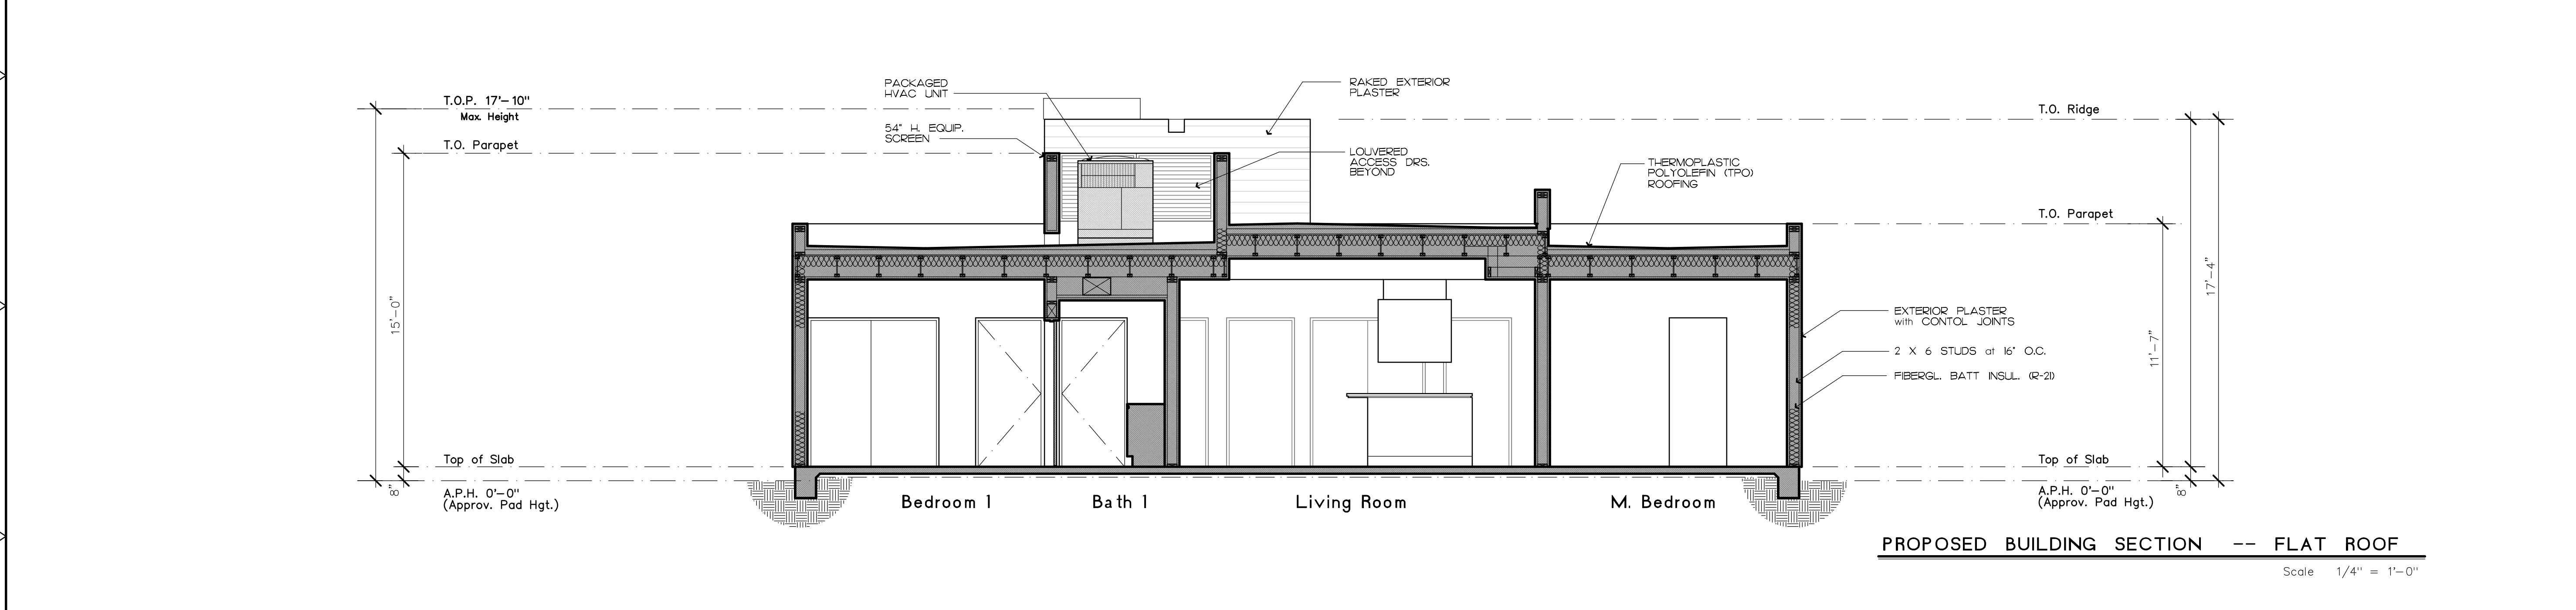


J:\Current\Wtec\Wdg\PDCC\ Prelims\ 1332-PBS1

Plotted: Monday, June 12, 2017

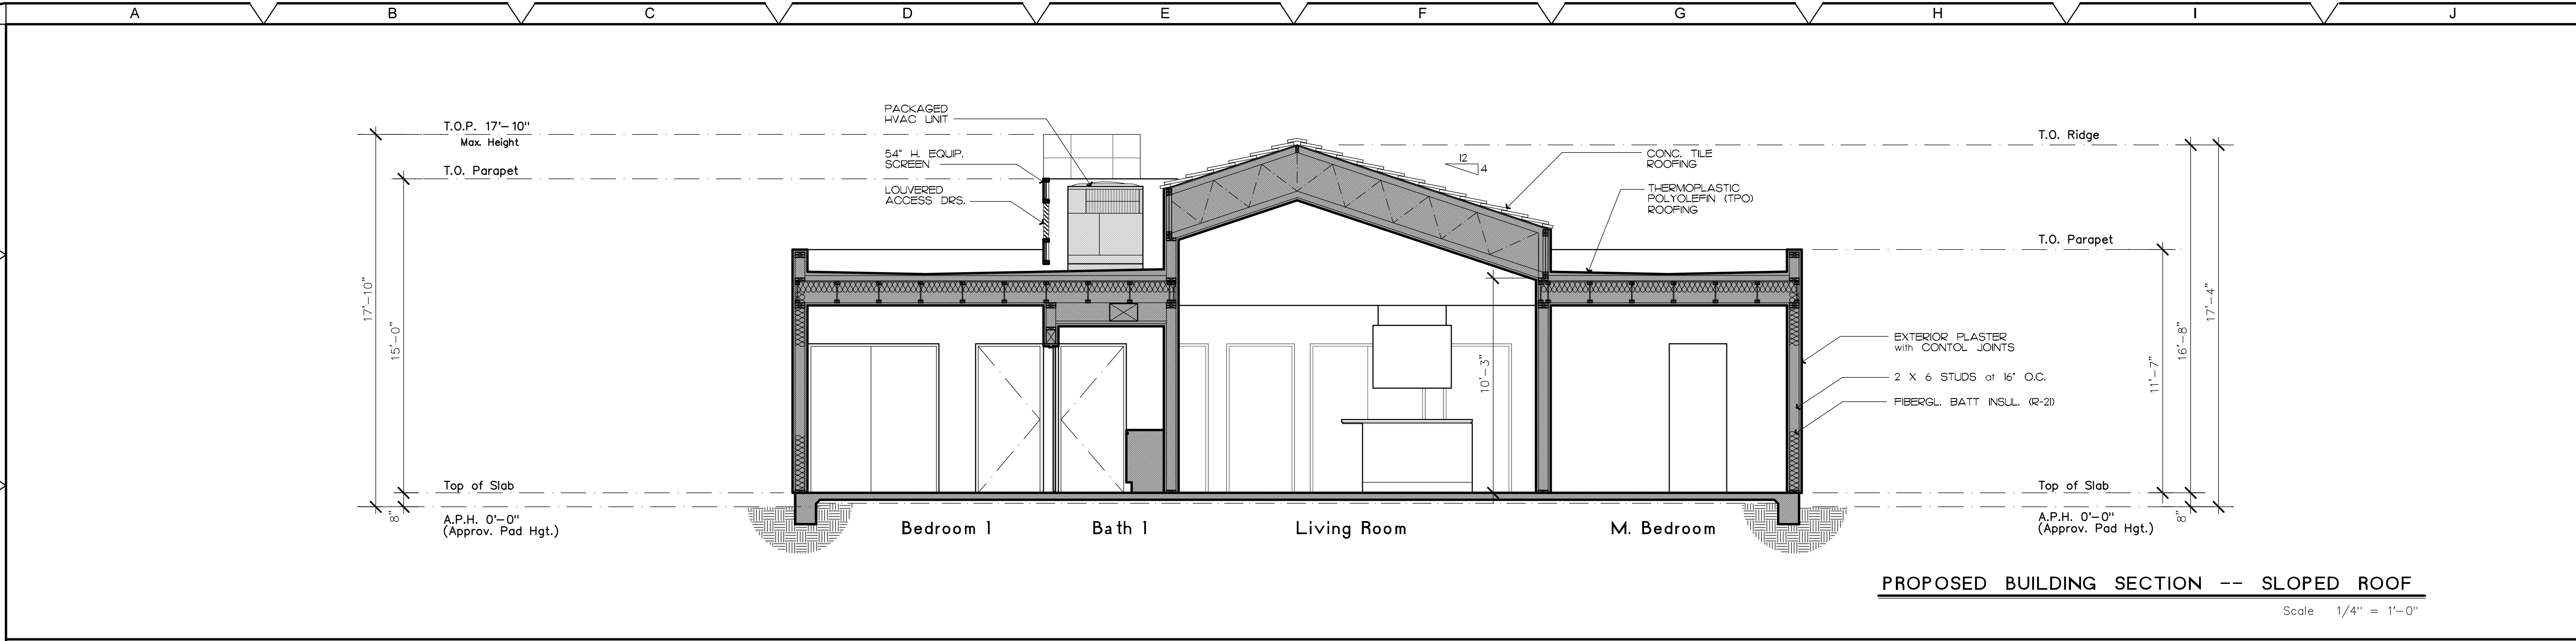

OWNER

P.D. Holdings, LP
77-200 California Dr.
Palm Desert, CA. 92211
(760) 345-0222
Attn: Wilf Weinkauff, Gen. Mgr.

APPLICANT

McFadden Architects
75-145 St. Charles Pl., Ste. 4
Palm Desert, CA. 92211
(760) 346-8014
Attn: Chris McFadden

ENGINEER

Saxon Engineering

COPYRIGHT 2017

ARCHITECTS

ARCHITECTURE - PLANNING - INTERIORS

75-145 St. Charles Place, Suite 4
Palm Desert, CA 92211
P: 760-346-8014 F: 760-568-0963
Web: chris@mcFaddenarchitect.com

A Condominium Project For:

P.D. Holdings, LP
Desert Palms Condominium Club
77-200 California Drive
Palm Desert, CA 92211
Tract No. 33195
APNs 637-190-021, -024, -027

DRAWN

CHECKED

DATE

SCALE
As Noted

JOB NO.
1327.00

SHEET NO.

PBS1