


J:\Current\Meec\Draw\PDCC\Prelims\1332-PEB2 Entry

Plotted: Wednesday, June 14, 2017




SITE "B" ENTRY CONCEPT ILLUSTRATION

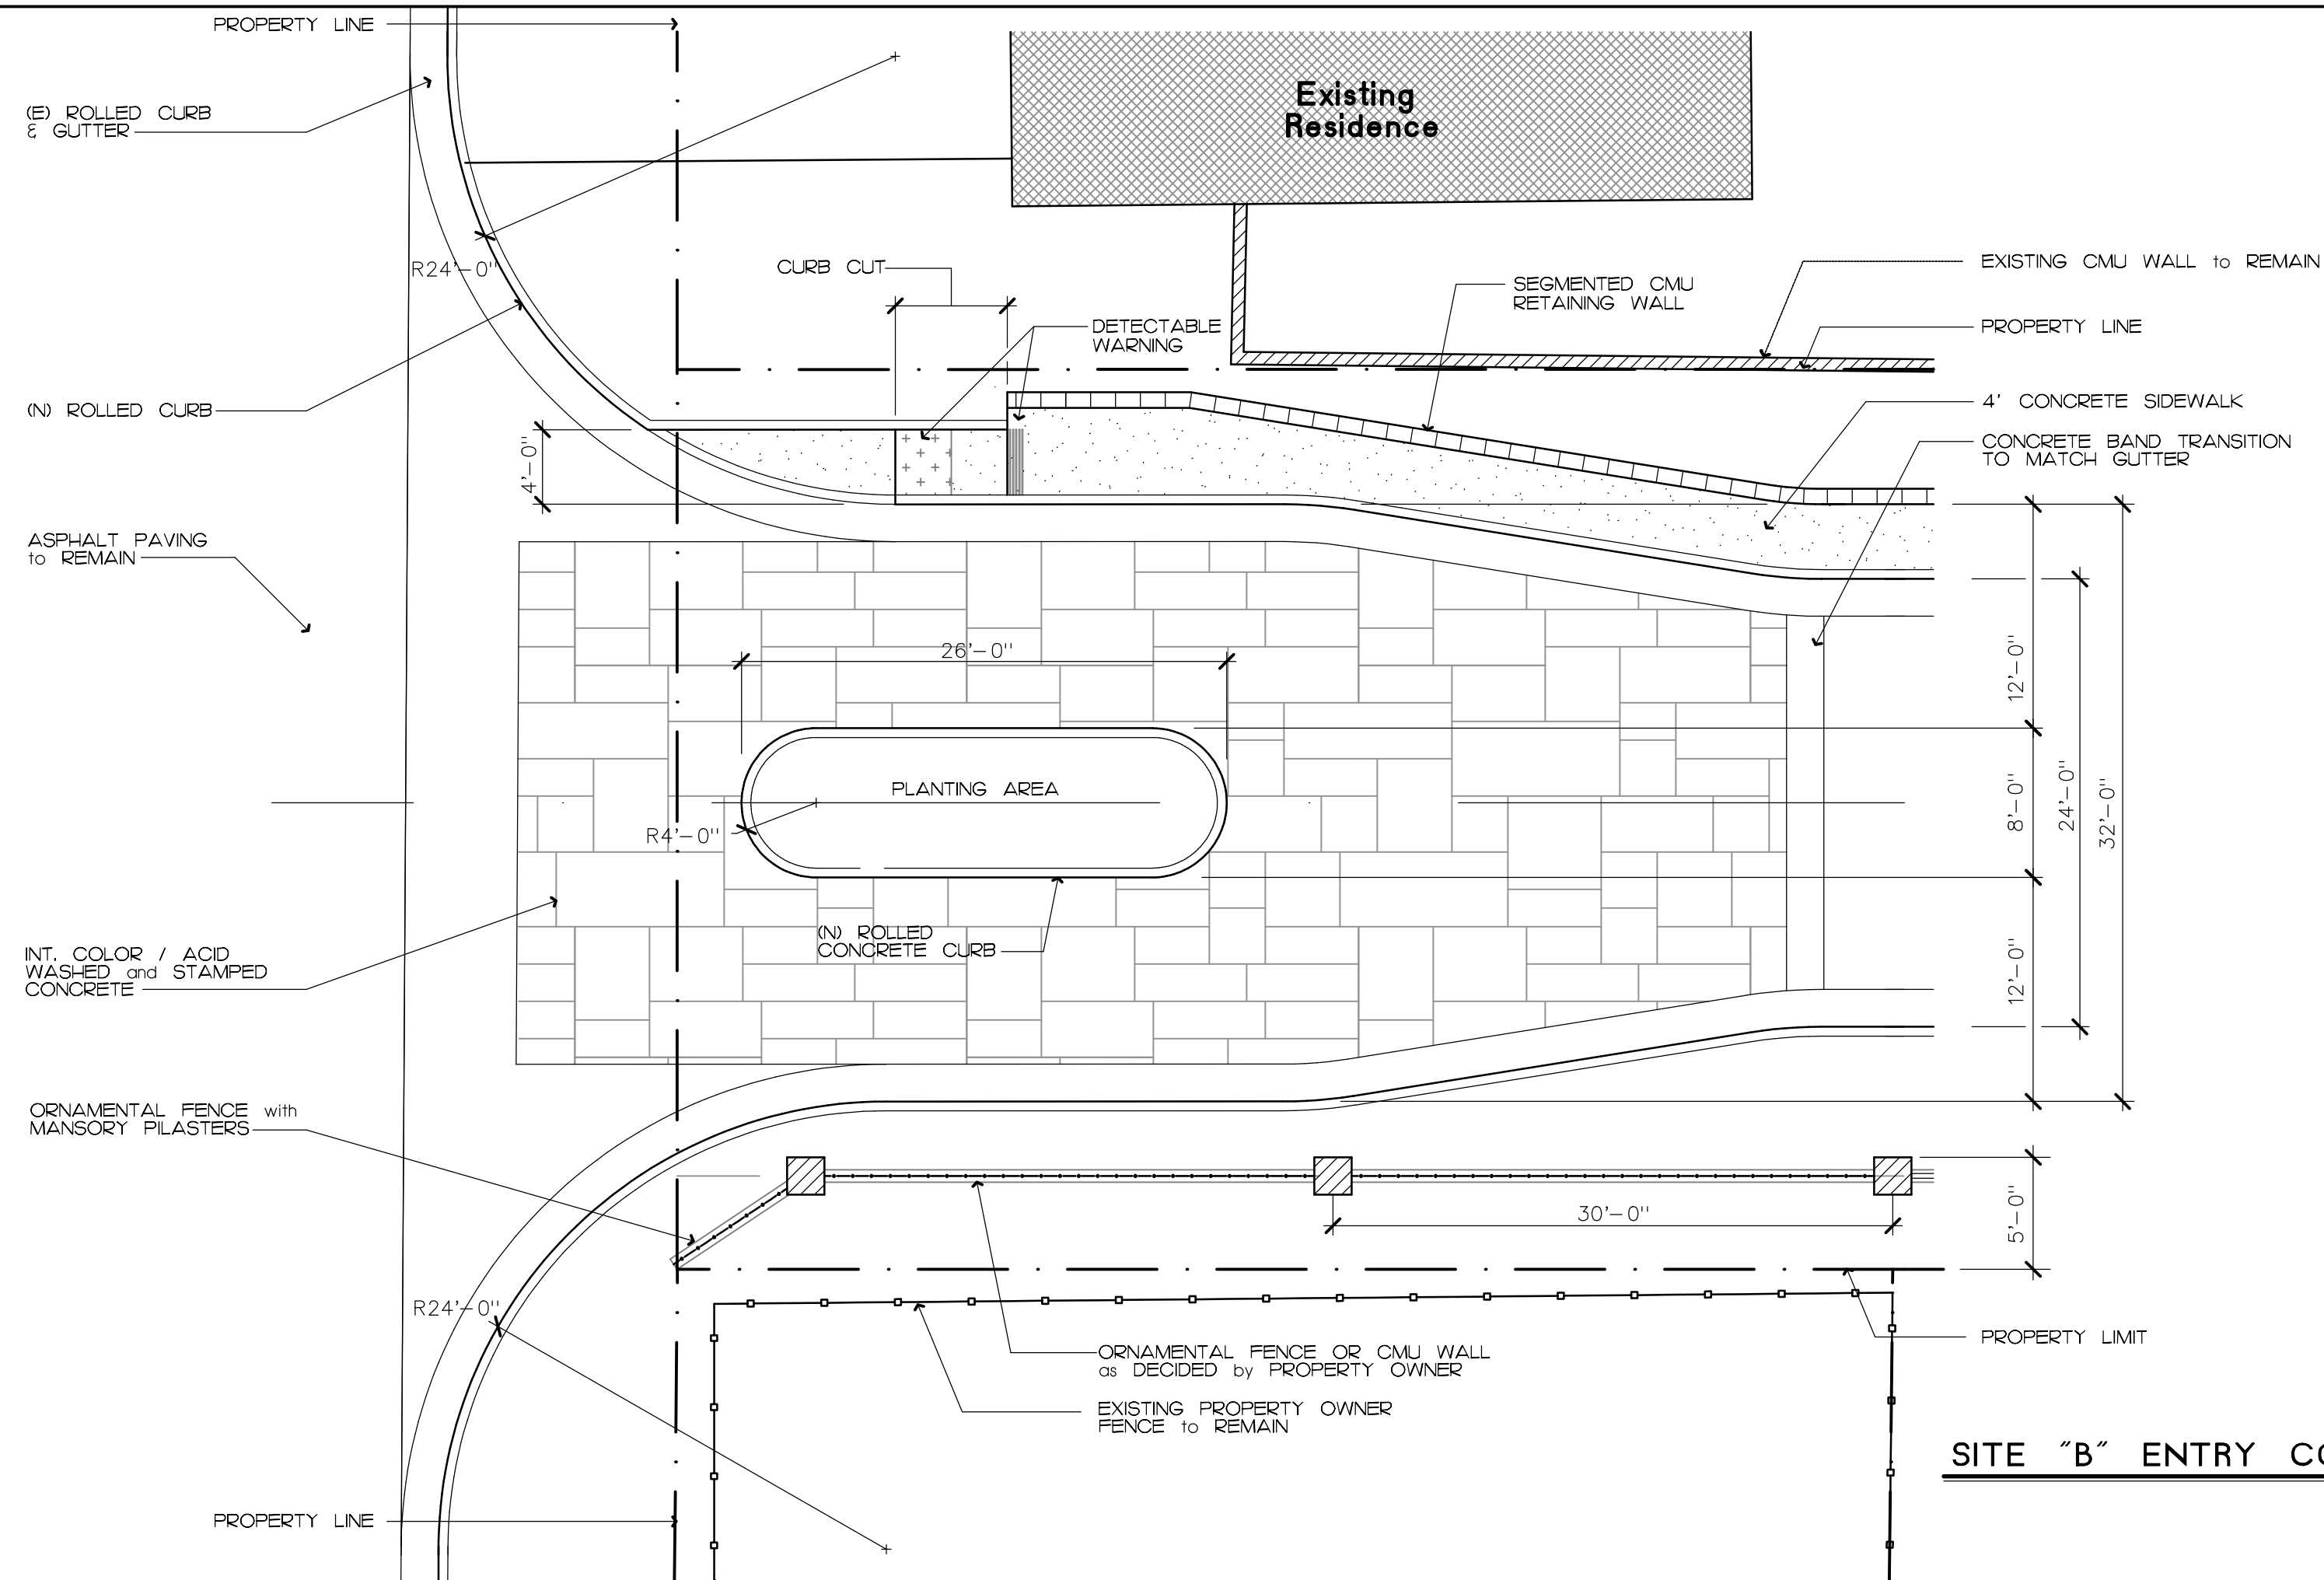


SITE "B" ENTRY CONCEPT

SCALE: 1/8"=1'-0"

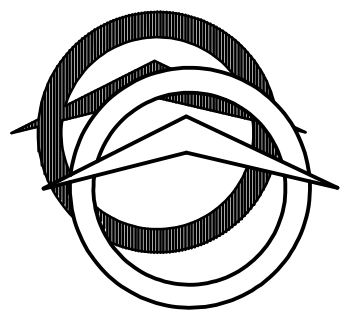

OWNER
P.D. Holdings, LP 77-200 California Dr. Palm Desert, CA. 92211 (760) 345-0222 Attn: Wilf Weinkauff, Gen. Mgr.
APPLICANT
McFadden Architects 75-145 St. Charles Pl., Ste. 4 Palm Desert, CA 92211 (760) 346-8014 Attn: Chris McFadden
ENGINEER
Saxon Engineering

COPYRIGHT 2017

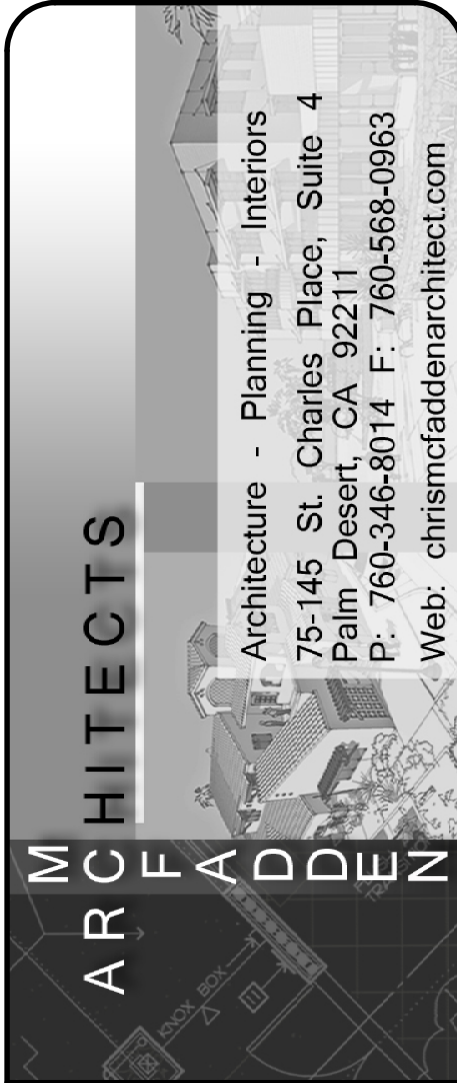

A Condominium Project For:
P.D. Holdings, LP
77-200 California Drive
Palm Desert, CA 92211
Tract No. 33195
APNs 637-190-021, -024, -027

palm
desert

DRAWN

CHECKED

DATE

SCALE

1/8"=1'-0"

JOB NO.

1327.00

SHEET NO.

PEB2

Site "B"

ENTRY CONCEPT - SITE "B" ILLUSTRATION